

PROJECT LOCATION



**POUGHKEEPSIE PEDESTRIAN SAFETY IMPROVEMENTS
(VARIOUS LOCATIONS)**

CITY OF POUGHKEEPSIE,
DUTCHESS COUNTY

OCTOBER 2019


DRAFT DESIGN REPORT SUBMISSION PLANS

XX SHEETS

PIN 8762.03/D036037

DUTCHESS COUNTY

INTERSECTIONS	
1	MAIN STREET MID-BLOCK CROSSING AT JOHN FLOWERS CIRCLE
2	MAIN STREET/ N. WATER STREET/ APARTMENT DRIVEWAY
3	MAIN STREET/ RINALDI BOULEVARD/ TRAIN STATION ENTRANCE
4	MAIN STREET/ ROUTE 9 S. ON-RAMP/ TRAIN STATION EXIT
5	MAIN STREET/ DAVIES PLACE/ ROUTE 9 N. OFF-RAMP
6	MAIN STREET/ N&S CLOVER STREETS
7	MAIN STREET/ N&S PERRY STREETS
8	MAIN STREET/ N&S BRIDGE STREETS
9	MAIN STREET/ VASSAR STREET
10	MAIN STREET/ MARKET STREET
11	MAIN STREET MID-BLOCK CROSSING AT GARDEN/ LIBERTY STREETS
12	MAIN STREET/ ACADEMY STREET/ CATHARINE STREET
13	MAIN STREET MID-BLOCK CROSSING AT CRANNELL STREET
14	MAIN STREET/ N&S HAMILTON STREETS
15	MAIN STREET/ CLINTON SQUARE/ S. CLINTON STREET
16	MAIN STREET/ N&S CHERRY STREETS
17	MAIN STREET/ N&S WHITE STREETS
18	MAIN STREET/ CHURCH STREET/ FOUNTAIN PLACE MAIN STREET/ CORLIES AVENUE
19	MAIN STREET/ INNIS AVENUE/ WORRALL AVENUE
20	MARKET STREET/ CANNON STREET
21	MARKET STREET MID-BLOCK CROSSING AT COUNTY OFFICE BUILDING
22	CIVIC CENTER PLAZA MID-BLOCK CROSSING AT GRAND PLAZA HOTEL
23	MANSION STREET/ WASHINGTON STREET/ COLUMBUS DRIVE
24	MANSION STREET/ CIVIC CENTER PLAZA
25	MANSION STREET/ BALDING AVENUE
26	MANSION STREET/ GARDEN STREET
27	MANSION STREET/ CONKLIN STREET
28	MANSION STREET/ CATHARINE STREET
29	MANSION STREET/ N. HAMILTON STREET
30	MANSION STREET/ N. CLINTON STREET
31	MANSION STREET/ SMITH STREET

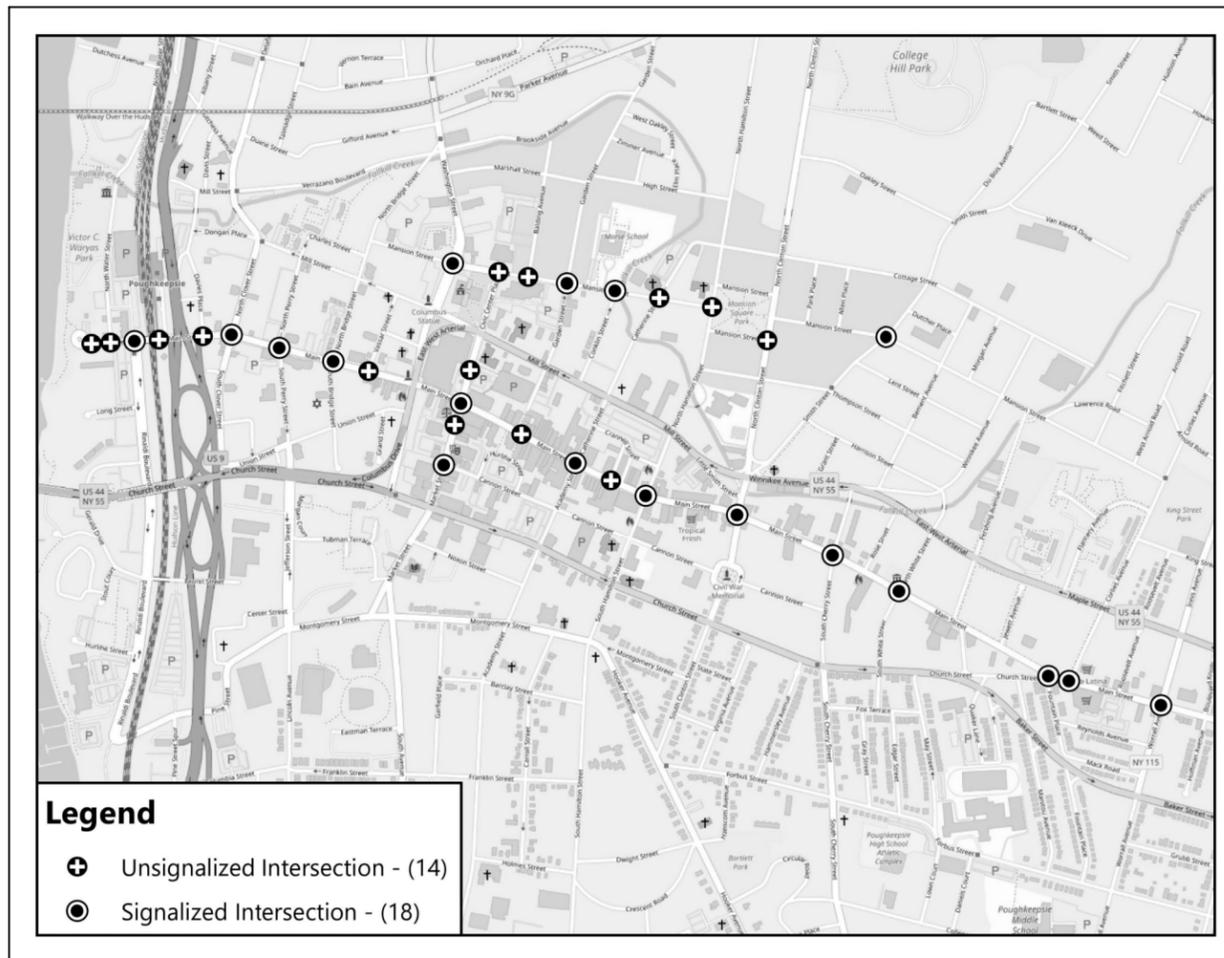

Legend

- ⊕ Unsignalized Intersection - (14)
- Signalized Intersection - (18)

PROJECT LOCATION
NOT TO SCALE

THE LATEST REVISIONS OF THE STANDARD SHEETS MAINTAINED BY THE DEPARTMENT, WHICH ARE CURRENT ON THE DATE OF ADVERTISEMENT FOR BIDS, SHALL BE CONSIDERED TO BE IN EFFECT. ALL PAY ITEMS AND WORK CONTAINED IN THE CONTRACT AND ANY ADDITIONAL PAY ITEMS AND WORK ENCOUNTERED DURING THE COURSE OF THE CONTRACT SHALL BE SUBJECT TO THE APPLICABLE STANDARD SHEET(S) UNLESS OTHERWISE SPECIFIED IN THE CONTRACT DOCUMENTS.

ALL WORK CONTEMPLATED UNDER THIS CONTRACT IS TO BE COVERED BY AND IN CONFORMITY WITH THE STANDARD SPECIFICATIONS (US CUSTOMARY) REFERENCED IN THE CONTRACT PROJECT "PROPOSAL" EXCEPT AS MODIFIED BY THESE PLANS OR BY CHANGES SET FORTH IN THE CONTRACT PROJECT "PROPOSAL."

CONTRACT PLANS HAVE BEEN DESIGNED IN ACCORDANCE WITH NYS DOT POLICIES AND GUIDELINES AND THE FINAL DESIGN REPORT APPROVED ON XXX.

PREPARED AND
RECOMMENDED BY:

NOT FOR CONSTRUCTION


MICHAEL WIESZCHOWSKI, P.E., PTOE
ASSISTANT VICE PRESIDENT/
SENIOR TRANSPORTATION ENGINEER



POUGHKEEPSIE PEDESTRIAN SAFETY IMPROVEMENTS (VARIOUS LOCATIONS)		
CITY OF POUGHKEEPSIE		
COUNTY: DUTCHESS		
FED. ROAD REG. NO.	STATE	SHEET NO.
8	N.Y.	1
CAPITAL PROJECT IDENTIFICATION NO. 8762.03		
INDEX ON SHEET NO. 2		


FILE NAME = ...\\Cadd\876203_cph_mtd_01.dgn
 DATE/TIME = 10/7/2019
 USER = jgentzler

DESIGN SUPERVISOR M. WIESZCHOWSKI JOB MANAGER E. SNYDER DESIGN J. GENTZLER DRAFTING D. GREEN CHECK M. WIESZCHOWSKI PROJECT MANAGER M. WIESZCHOWSKI

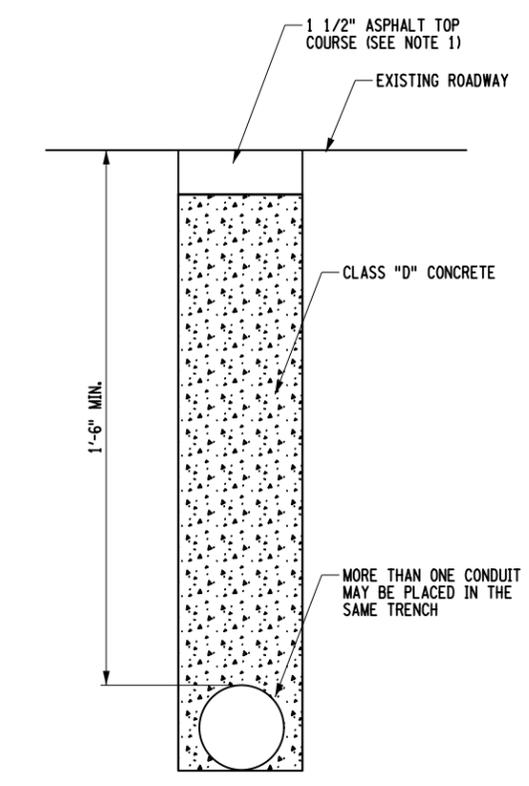


CONDUIT EXCAVATION AND BACKFILL IN PAVEMENT
(NTS)


NOTE:
 1. ALL EXCAVATION, BACKFILL, AND RESTORATION IS TO BE PAID FOR UNDER THE BID PRICE FOR 206.03 - CONDUIT EXCAVATION AND BACKFILL INCLUDING SURFACE RESTORATION.

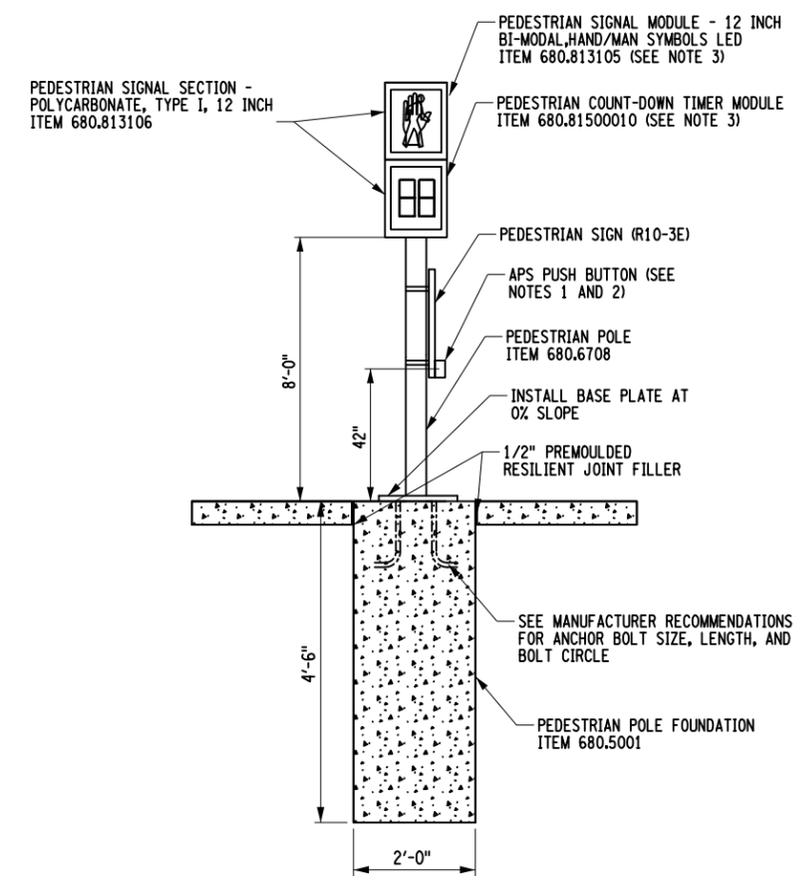

PEDESTRIAN SIGNAL POLE DETAIL
(NTS)

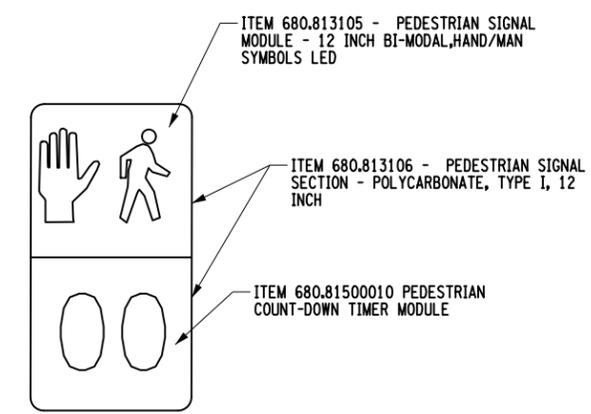


PEDESTRIAN SIGNAL DETAIL
(NTS)

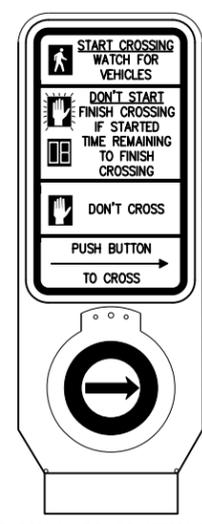

POLARA EZ-COMM APS SOLUTIONS PUSH BUTTON
ITEM 680.81330010
(NTS)

NOTES:

1. SEE THE TRAFFIC SIGNAL PLANS FOR PUSH BUTTON ORIENTATION. THE PUSH BUTTON IS TO FACE AN ACCESSIBLE SURFACE OR BE WITHIN 10" OF AN ACCESSIBLE SURFACE. AN ACCESSIBLE SURFACE IS DEFINED AS A CONCRETE/ASPHALT SURFACE.
2. IF TWO APS PUSHBUTTONS WITH SIGNS ARE TO BE INSTALLED ON THE SAME POLE WITH A 90 DEGREE ORIENTATION, THE PUSHBUTTONS SHOULD BE PLACED AS CLOSE TO 90 DEGREES AS POSSIBLE, BUT NO MORE THAN 110 DEGREES APART.
3. A STAINLESS STEEL TOP PLATE SHALL BE ATTACHED TO THE TOP OF EACH BRACKET MOUNTED ASSEMBLY.

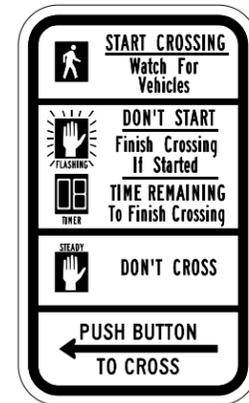

M.U.T.C.D. R10-3E (L)



M.U.T.C.D. R10-3E (R)

PEDESTRIAN SIGNAL SIGN DETAIL
(NTS)





NOTE:

1. THE PRICE FOR THE PEDESTRIAN SIGNAL SIGN SHALL BE INCLUDED IN THE BID PRICE FOR 680.81330010.

AFFIX SEAL: GREENMAN - PEDERSEN, INC ON:	ALTERED BY: ON:
---	--------------------

AS-BUILT REVISIONS DESCRIPTION OF ALTERATIONS:	PEDESTRIAN SAFETY IMPROVEMENTS (VARIOUS LOCATIONS)	PIN 8762.03	BRIDGES	CULVERTS	ALL DIMENSIONS IN FT UNLESS OTHERWISE NOTED	CONTRACT NUMBER D036037	
	CITY OF POUGHKEEPSIE	UTIL QL.VL = D					
						POUGHKEEPSIE PSAP MISCELLANEOUS DETAILS	DRAWING NO. MTD-01 SHEET NO. 8
	COUNTY: DUTCHESS						


IT IS A VIOLATION OF LAW FOR ANY PERSON, UNLESS THEY ARE ACTING UNDER THE DIRECTION OF A LICENSED PROFESSIONAL ENGINEER, ARCHITECT, LANDSCAPE ARCHITECT, OR LAND SURVEYOR, TO ALTER AN ITEM IN ANY WAY. IF AN ITEM BEARING THE STAMP OF A LICENSED PROFESSIONAL IS ALTERED, THE ALTERING ENGINEER, ARCHITECT, LANDSCAPE ARCHITECT, OR LAND SURVEYOR SHALL STAMP THE DOCUMENT AND INCLUDE THE NOTATION "ALTERED BY" FOLLOWED BY THEIR SIGNATURE, THE DATE OF SUCH ALTERATION, AND A SPECIFIC DESCRIPTION OF THE ALTERATION.

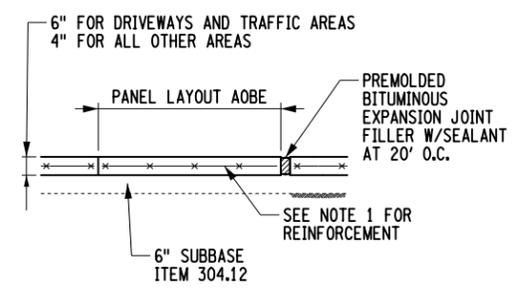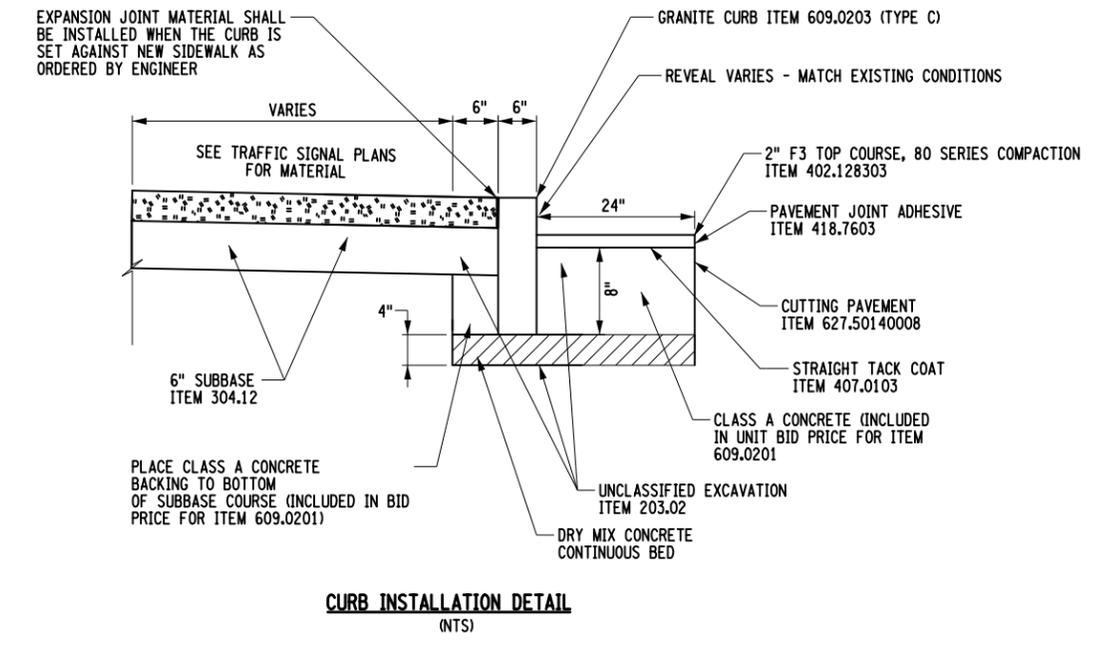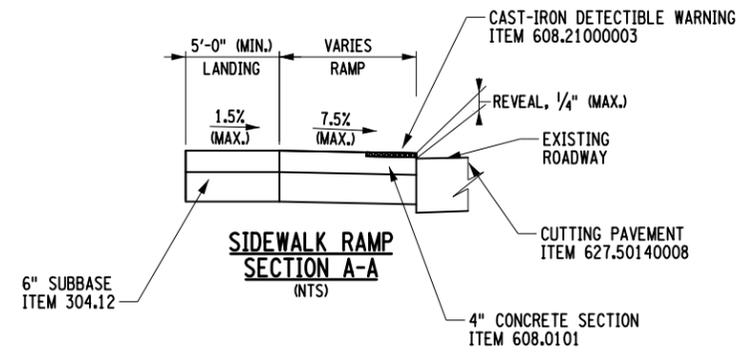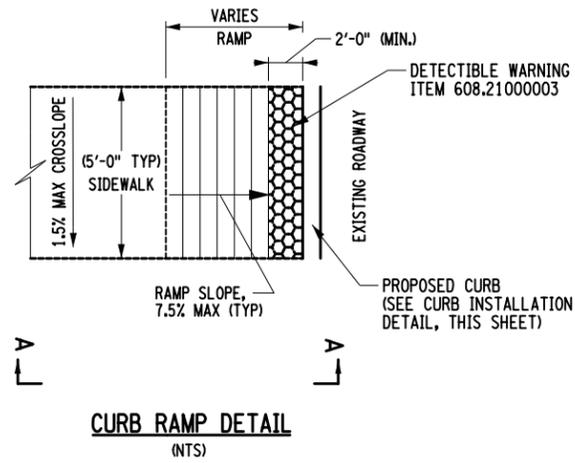

DESIGN ELEMENT TOLERANCES		
ELEMENT	DESIGN AND FIELD LAYOUT LIMIT	LIMIT FOR WORK ACCEPTANCE
SIDEWALK CROSS SLOPE	1.5% MAX.	2.0% MAX.
SIDEWALK GRADE (RUNNING SLOPE)	4.5% MAX.	5.0% MAX.
CURB RAMP GRADE (RUNNING SLOPE)	7.5% MAX.	8.3% MAX.
BLENDED TRANSITION GRADE (RUNNING SLOPE)	4.5% MAX.	5.0% MAX.

NOTE:
1. REFER TO NYS DOT STANDARD SHEETS 608-01.

CURB AND SIDEWALK DESIGN TOLERANCES
(NTS)

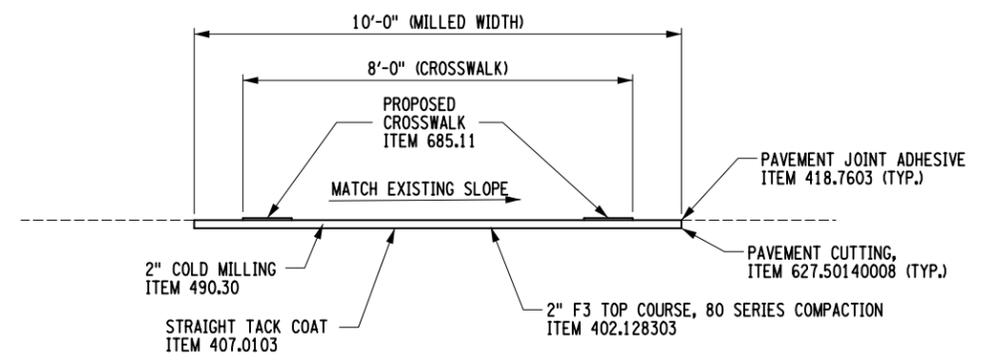

MILL AND INLAY AT CROSSWALK LOCATIONS
(AS SHOWN IN GENERAL PLANS)
(NOT TO SCALE)

NOTES:
1. THE CONTRACTOR IS TO USE CLASS D CONCRETE WITH REINFORCEMENT PER 608-2.01D OF THE NYS STANDARD SPECIFICATIONS. CONTRACTORS ARE GIVEN THE OPTION OF USING 6"x6" WIRE MESH (W2.9 OR 23) OR USING FIBER REINFORCEMENT. WHERE THERE IS A COMMERCIAL DRIVEWAY, THE CONTRACTOR SHALL USE WIRE MESH WITH THE OPTION OF USING ADDITIONAL FIBER REINFORCEMENT.

AFFIX SEAL: GREENMAN - PEDERSEN, INC
ON: _____
ALTERED BY: _____
ON: _____

AS-BUILT REVISIONS DESCRIPTION OF ALTERATIONS:	PEDESTRIAN SAFETY IMPROVEMENTS (VARIOUS LOCATIONS)	PIN 8762.03	BRIDGES	CULVERTS	ALL DIMENSIONS IN FT UNLESS OTHERWISE NOTED	CONTRACT NUMBER D036037
	CITY OF POUGHKEEPSIE	UTIL QL.VL = D				
	COUNTY: DUTCHESS				POUGHKEEPSIE PSAP MISCELLANEOUS DETAILS	DRAWING NO. MTD-02 SHEET NO. 9

IT IS A VIOLATION OF LAW FOR ANY PERSON, UNLESS THEY ARE ACTING UNDER THE DIRECTION OF A LICENSED PROFESSIONAL ENGINEER, ARCHITECT, LANDSCAPE ARCHITECT, OR LAND SURVEYOR, TO ALTER AN ITEM IN ANY WAY. IF AN ITEM BEARING THE STAMP OF A LICENSED PROFESSIONAL IS ALTERED, THE ALTERING ENGINEER, ARCHITECT, LANDSCAPE ARCHITECT, OR LAND SURVEYOR SHALL STAMP THE DOCUMENT AND INCLUDE THE NOTATION "ALTERED BY" FOLLOWED BY THEIR SIGNATURE, THE DATE OF SUCH ALTERATION, AND A SPECIFIC DESCRIPTION OF THE ALTERATION.


GPI GREENMAN-PEDERSEN, INC. CONSULTING ENGINEERS
CITY OF POUGHKEEPSIE

FILE NAME = ...\\Cadd\876203_cph_mtd_02.dgn
DATE/TIME = 10/7/2019
USER = jgentzler

DESIGN SUPERVISOR: M. WIESZCHOWSKI
JOB MANAGER: E. SNYDER
DESIGN: J. GENTZLER
CHECK: M. WIESZCHOWSKI
DRAFTING: D. GREEN
CHECK: M. WIESZCHOWSKI
PROJECT MANAGER: M. WIESZCHOWSKI

FILE NAME = ...\\Cadd\876203_cph_mtd_03.dgn
 DATE/TIME = 10/7/2019
 USER = jgentzler

DESIGN SUPERVISOR M. WIESZCHOWSKI JOB MANAGER E. SNYDER DESIGN J. GENTZLER DRAFTING D. GREEN CHECK M. WIESZCHOWSKI PROJECT MANAGER M. WIESZCHOWSKI

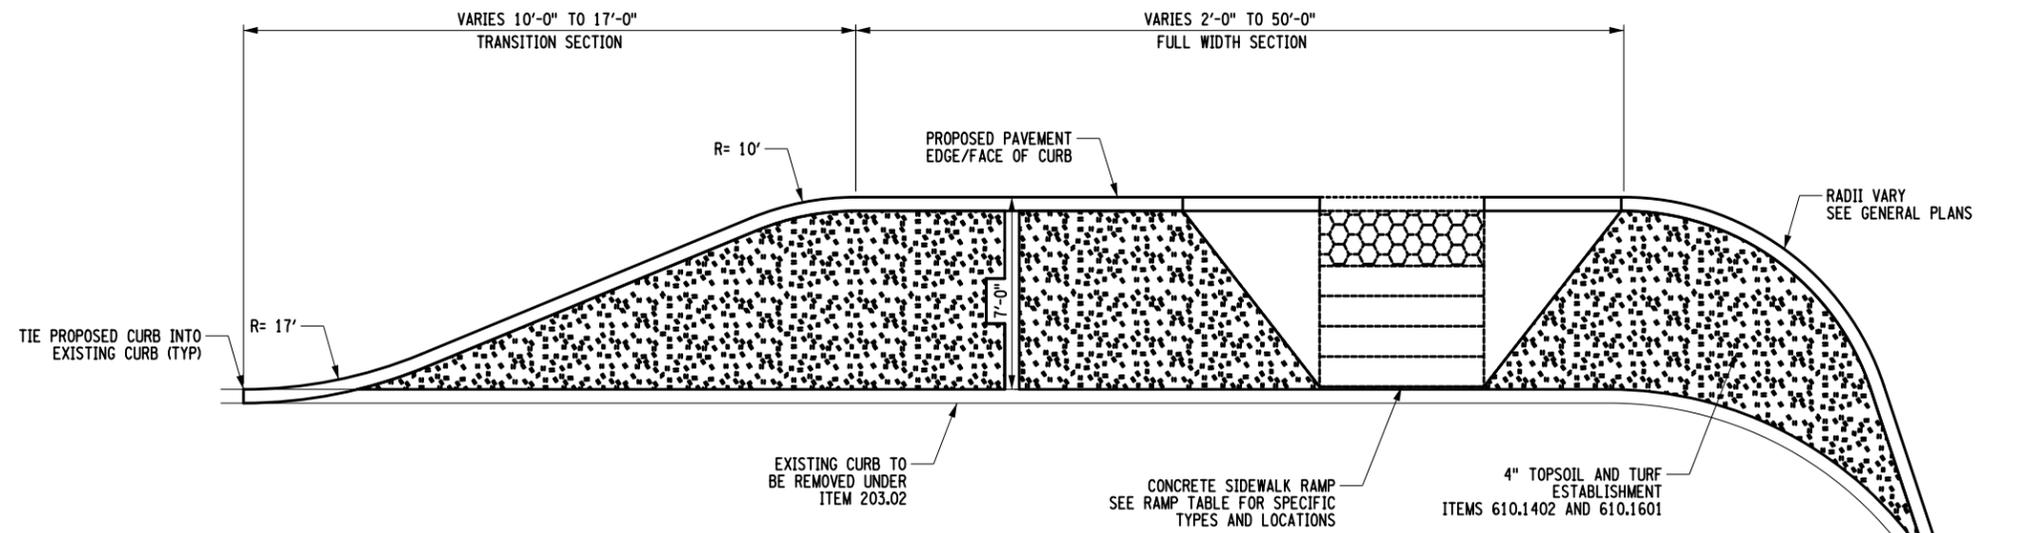


LANDSCAPE CURB EXTENSION DETAIL

NTS
 SEE PLANS FOR LOCATIONS

NOTES:

1. ALL CURB EXTENSIONS ARE TO BE ASSUMED HARDSCAPE UNLESS OTHERWISE SHOWN IN GENERAL PLANS.
- 2.

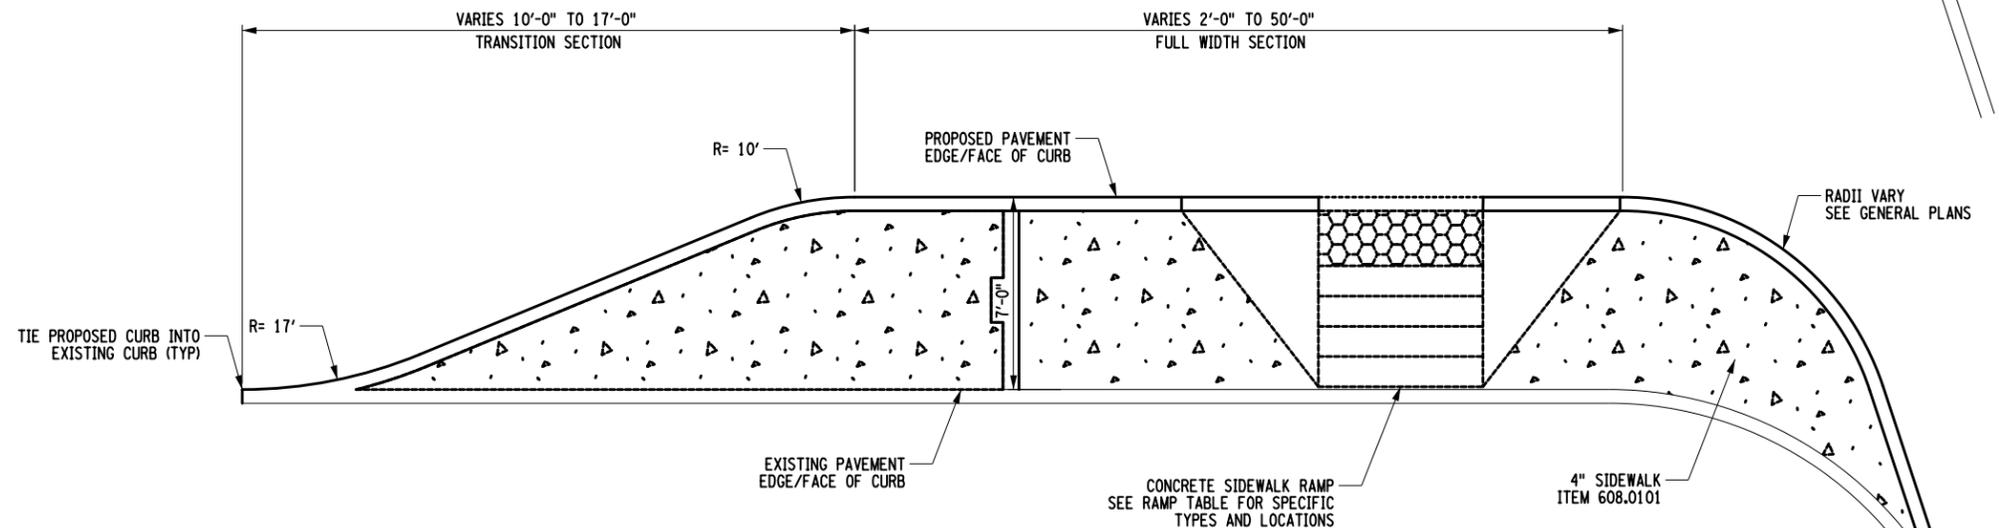

HARDSCAPE CURB EXTENSION DETAIL

NTS
 SEE PLANS FOR LOCATIONS

NOTES:

1. ALL CURB EXTENSIONS ARE TO BE ASSUMED HARDSCAPE UNLESS OTHERWISE SHOWN IN GENERAL PLANS.
- 2.

AFFIX SEAL: GREENMAN - PEDERSEN, INC ON:	ALTERED BY: ON:
AS-BUILT REVISIONS DESCRIPTION OF ALTERATIONS:	


PEDESTRIAN SAFETY IMPROVEMENTS (VARIOUS LOCATIONS)	PIN 8762.03	BRIDGES	CULVERTS	ALL DIMENSIONS IN FT UNLESS OTHERWISE NOTED	CONTRACT NUMBER D036037
CITY OF POUGHKEEPSIE	UTIL QLVL = D				POUGHKEEPSIE PSAP MISCELLANEOUS DETAILS
COUNTY: DUTCHESS					CITY OF POUGHKEEPSIE

IT IS A VIOLATION OF LAW FOR ANY PERSON, UNLESS THEY ARE ACTING UNDER THE DIRECTION OF A LICENSED PROFESSIONAL ENGINEER, ARCHITECT, LANDSCAPE ARCHITECT, OR LAND SURVEYOR, TO ALTER AN ITEM IN ANY WAY. IF AN ITEM BEARING THE STAMP OF A LICENSED PROFESSIONAL IS ALTERED, THE ALTERING ENGINEER, ARCHITECT, LANDSCAPE ARCHITECT, OR LAND SURVEYOR SHALL STAMP THE DOCUMENT AND INCLUDE THE NOTATION "ALTERED BY" FOLLOWED BY THEIR SIGNATURE, THE DATE OF SUCH ALTERATION, AND A SPECIFIC DESCRIPTION OF THE ALTERATION.

GPI GREENMAN-PEDERSEN, INC. CONSULTING ENGINEERS


FILE NAME = ...\\Cadd\876203_cph_mtd_04.dgn
 DATE/TIME = 10/7/2019
 USER = jgentzler

DESIGN SUPERVISOR M. WIESZCHOWSKI
 JOB MANAGER E. SNYDER
 DESIGN J. GENTZLER
 CHECK M. WIESZCHOWSKI
 DRAFTING D. GREEN
 CHECK M. WIESZCHOWSKI
 PROJECT MANAGER M. WIESZCHOWSKI

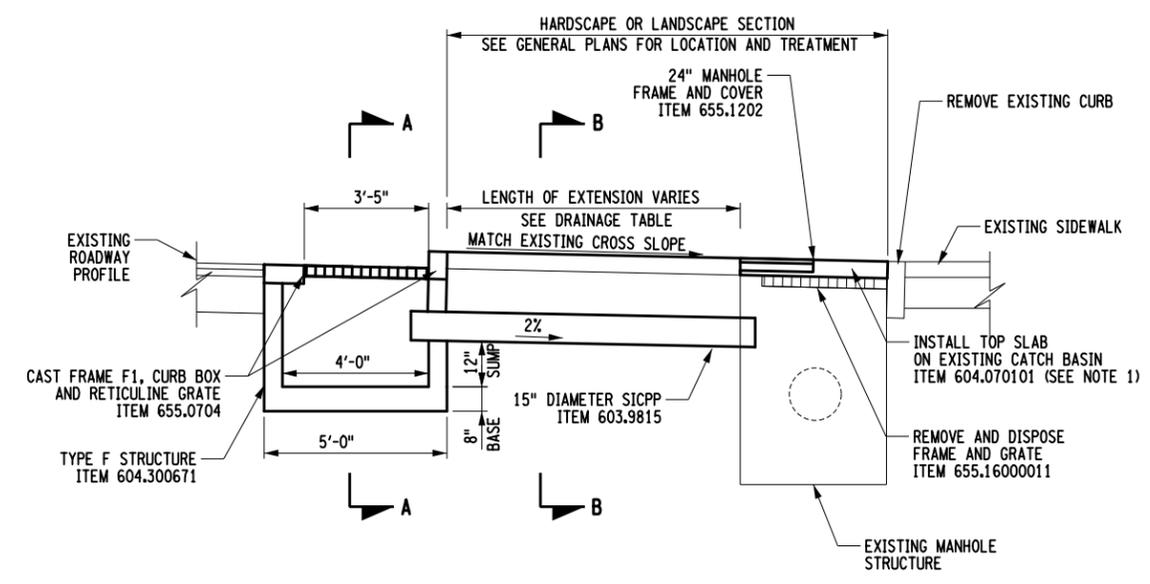


CATCH BASIN PIPE EXTENSION DETAIL
 NTS
 SEE PLANS FOR LOCATIONS


- NOTES:**
1. UNDER ITEM 604.070101, THE CONTRACTOR IS TO INSTALL A 8" TOP SLAB AND CONNECT THE PROPOSED 15" SICPP PIPE TO THE EXISTING CATCH BASIN. THE TOP SLAB SHOULD BE ABLE TO SUPPORT A 24" ROUND MANHOLE COVER AND FRAME. THE SIZE OF THE EXISTING CATCH BASINS AND EXISTING/PROPOSED INVERTS ARE SHOWN IN THE DRAINAGE TABLE ON DWG. XXX.

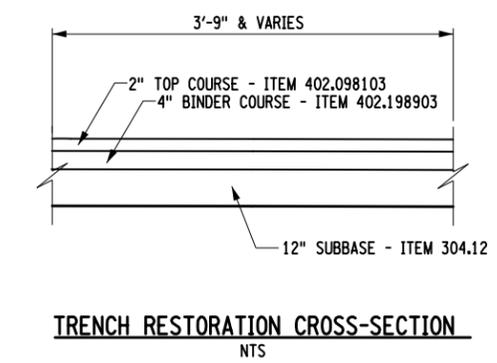

TRENCH RESTORATION CROSS-SECTION
 NTS

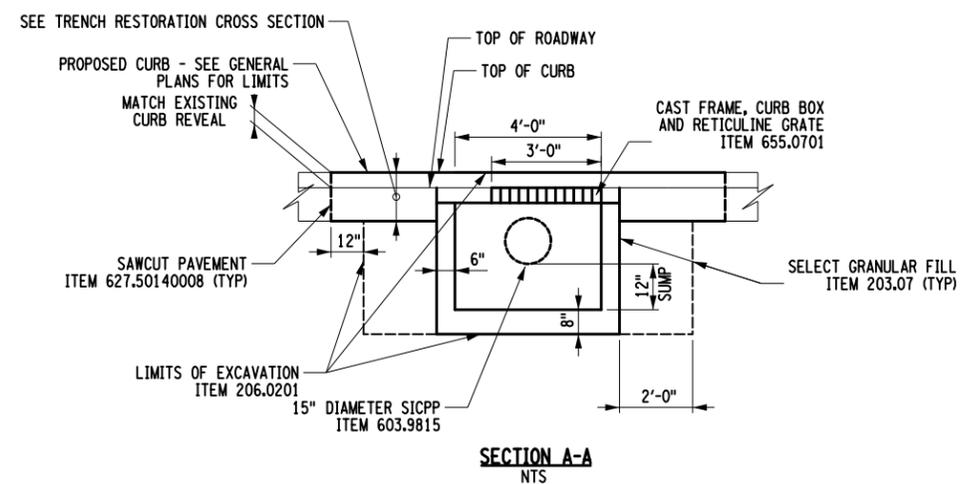

SECTION A-A
 NTS

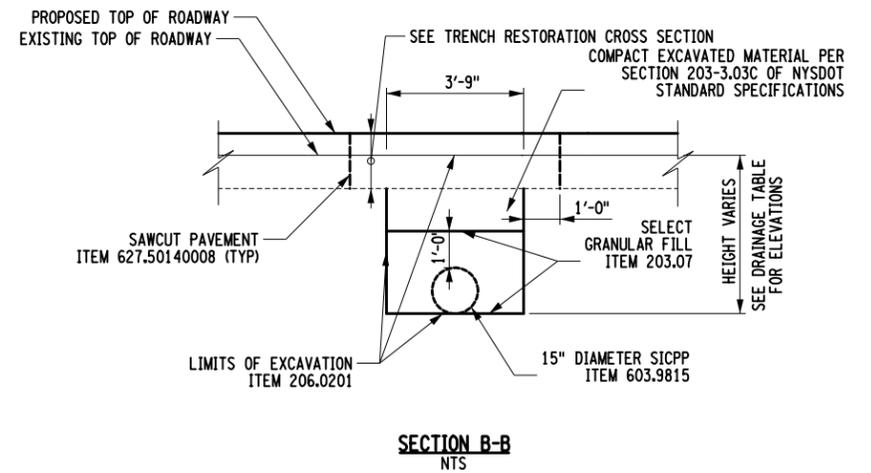

SECTION B-B
 NTS

AFFIX SEAL: GREENMAN - PEDERSEN, INC ON:	ALTERED BY: ON:

AS-BUILT REVISIONS DESCRIPTION OF ALTERATIONS:	PEDESTRIAN SAFETY IMPROVEMENTS (VARIOUS LOCATIONS)	PIN 8762.03	BRIDGES	CULVERTS	ALL DIMENSIONS IN FT UNLESS OTHERWISE NOTED	CONTRACT NUMBER D036037
	CITY OF POUGHKEEPSIE	UTIL QL.VL = D			POUGHKEEPSIE PSAP MISCELLANEOUS DETAILS	DRAWING NO. MTD-04 SHEET NO. 11
	COUNTY: DUTCHESS					

IT IS A VIOLATION OF LAW FOR ANY PERSON, UNLESS THEY ARE ACTING UNDER THE DIRECTION OF A LICENSED PROFESSIONAL ENGINEER, ARCHITECT, LANDSCAPE ARCHITECT, OR LAND SURVEYOR, TO ALTER AN ITEM IN ANY WAY. IF AN ITEM BEARING THE STAMP OF A LICENSED PROFESSIONAL IS ALTERED, THE ALTERING ENGINEER, ARCHITECT, LANDSCAPE ARCHITECT, OR LAND SURVEYOR SHALL STAMP THE DOCUMENT AND INCLUDE THE NOTATION "ALTERED BY" FOLLOWED BY THEIR SIGNATURE, THE DATE OF SUCH ALTERATION, AND A SPECIFIC DESCRIPTION OF THE ALTERATION.


GPI GREENMAN-PEDERSEN, INC. CONSULTING ENGINEERS




CITY OF POUGHKEEPSIE

FILE NAME = ...\\Cadd\876203_cph_mtd_05.dgn
 DATE/TIME = 10/7/2019
 USER = jgentzler


DESIGN SUPERVISOR: **M. WIESZCHOWSKI** JOB MANAGER: **R. WIERZCHOWSKI** DESIGN: **M. WIESZCHOWSKI** CHECK: **M. WIESZCHOWSKI** DRAFTING: **D. GREEN** CHECK: **M. WIESZCHOWSKI** PROJECT MANAGER: **M. WIESZCHOWSKI**

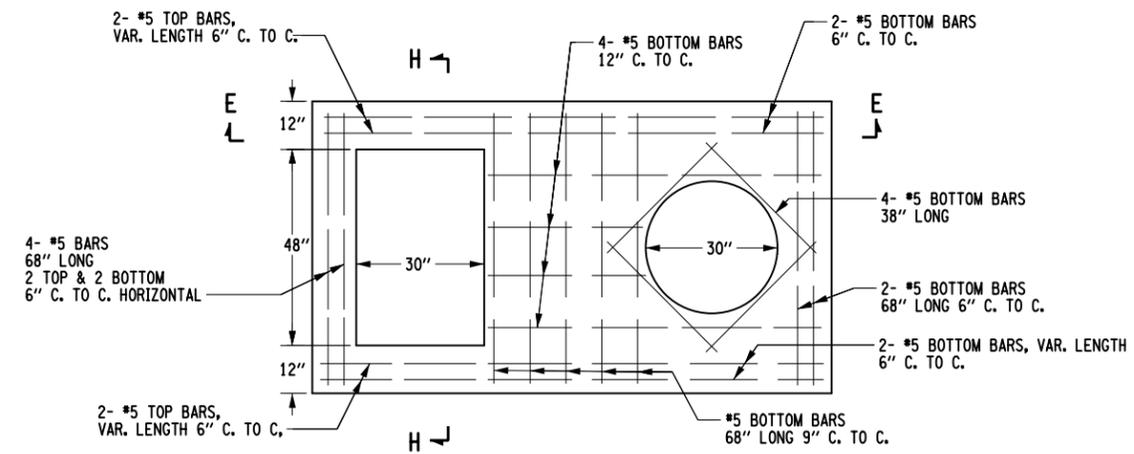

**PRECAST CONCRETE TOP SLAB
 OFFSET CATCH BASIN WITH MANHOLE**

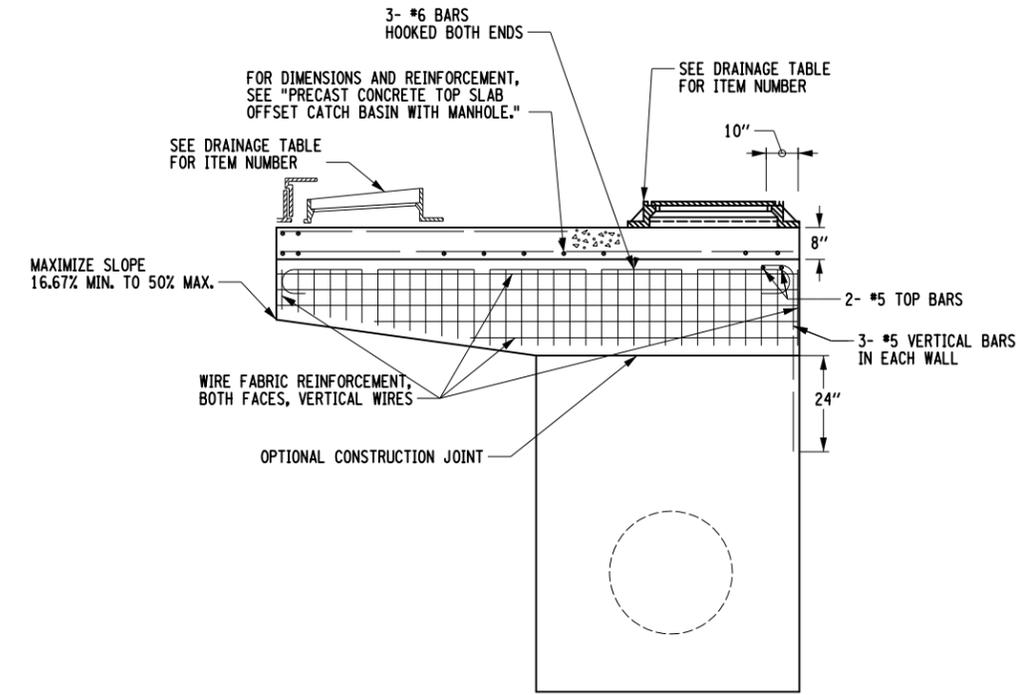

**SECTION E-E
 (NOT TO SCALE)**

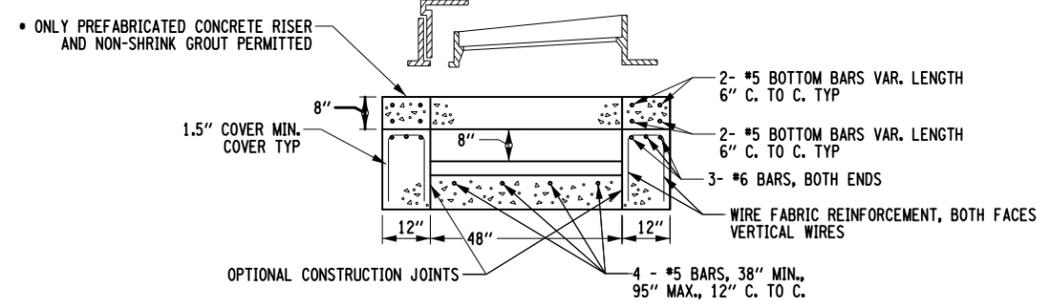

SECTION H-H

**OFFSET CATCH BASIN DETAIL
 ITEM 604.50190108**


AFFIX SEAL: GREENMAN - PEDERSEN, INC ON:	ALTERED BY: ON:

AS-BUILT REVISIONS DESCRIPTION OF ALTERATIONS:	PEDESTRIAN SAFETY IMPROVEMENTS (VARIOUS LOCATIONS)	PIN 8762.03	BRIDGES	CULVERTS	ALL DIMENSIONS IN FT UNLESS OTHERWISE NOTED	CONTRACT NUMBER D036037
	CITY OF POUGHKEEPSIE	UTIL QLVL = D				POUGHKEEPSIE PSAP MISCELLANEOUS DETAILS
	COUNTY: DUTCHESS				GPI GREENMAN-PEDERSEN, INC. CONSULTING ENGINEERS	


IT IS A VIOLATION OF LAW FOR ANY PERSON, UNLESS THEY ARE ACTING UNDER THE DIRECTION OF A LICENSED PROFESSIONAL ENGINEER, ARCHITECT, LANDSCAPE ARCHITECT, OR LAND SURVEYOR, TO ALTER AN ITEM IN ANY WAY. IF AN ITEM BEARING THE STAMP OF A LICENSED PROFESSIONAL IS ALTERED, THE ALTERING ENGINEER, ARCHITECT, LANDSCAPE ARCHITECT, OR LAND SURVEYOR SHALL STAMP THE DOCUMENT AND INCLUDE THE NOTATION "ALTERED BY" FOLLOWED BY THEIR SIGNATURE, THE DATE OF SUCH ALTERATION, AND A SPECIFIC DESCRIPTION OF THE ALTERATION.

FILE NAME = ...\\Cadd\876203_cph_gnp_01.dgn
 DATE/TIME = 10/7/2019
 USER = jgentzler

DESIGN SUPERVISOR **M. WIESZCHOWSKI** JOB MANAGER **E. SNYDER** DESIGN **J. GENTZLER** CHECK **M. WIESZCHOWSKI** DRAFTING **D. GREEN** CHECK **M. WIESZCHOWSKI** PROJECT MANAGER **M. WIESZCHOWSKI**

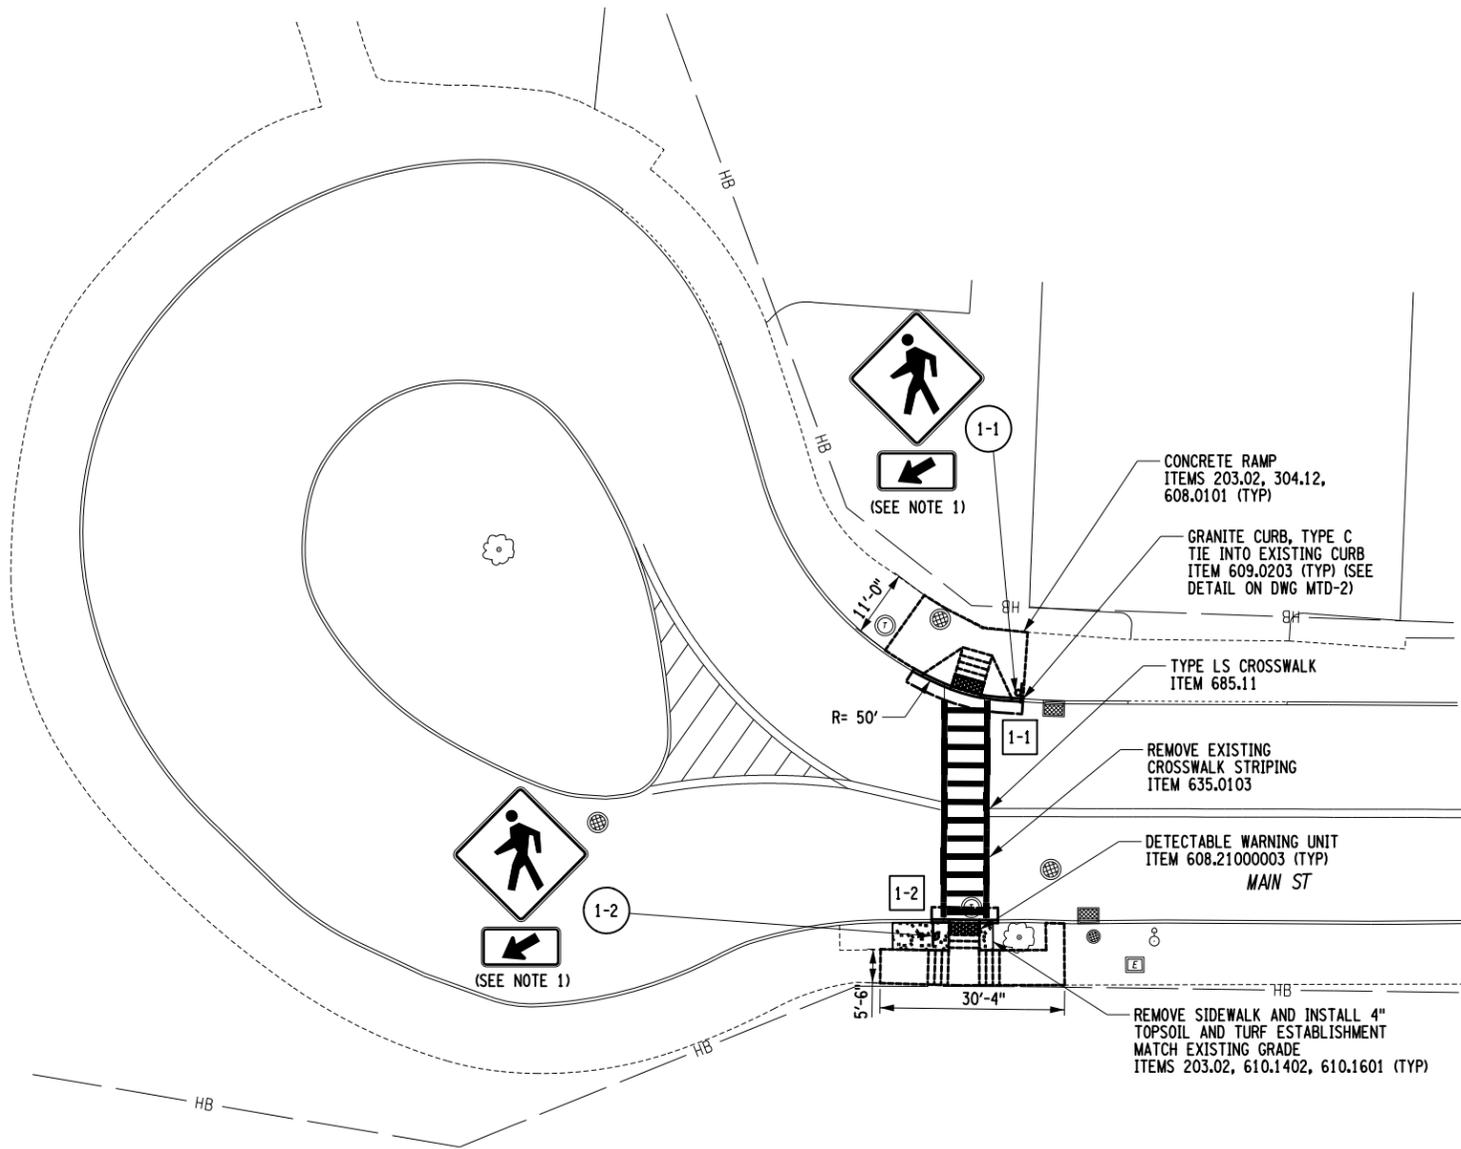

NOTES:
 1. SIGNS 1-1 AND 1-2 ARE TO BE INSTALLED WITH (2) POSTS (645.81) THAT ARE EQUIPPED WITH RETROREFLECTIVE POST STRIPS (645.81020003).

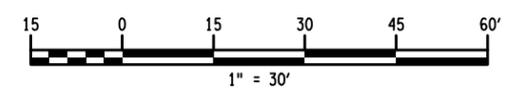


LEGEND	
	SIGN NUMBER
	RAMP NUMBER

AFFIX SEAL: GREENMAN - PEDERSEN, INC ON:	ALTERED BY: ON:

AS-BUILT REVISIONS DESCRIPTION OF ALTERATIONS:	PEDESTRIAN SAFETY IMPROVEMENTS (VARIOUS LOCATIONS)	PIN 8762.03	BRIDGES	CULVERTS	ALL DIMENSIONS IN FT UNLESS OTHERWISE NOTED	CONTRACT NUMBER D036037
	CITY OF POUGHKEEPSIE	UTIL QL.VL = D			MAIN ST/ JOHN FLOWERS CIR GENERAL PLANS	DRAWING NO. GNP-01 SHEET NO. 13
	COUNTY: DUTCHESS					GPI GREENMAN-PEDERSEN, INC. CONSULTING ENGINEERS


IT IS A VIOLATION OF LAW FOR ANY PERSON, UNLESS THEY ARE ACTING UNDER THE DIRECTION OF A LICENSED PROFESSIONAL ENGINEER, ARCHITECT, LANDSCAPE ARCHITECT, OR LAND SURVEYOR, TO ALTER AN ITEM IN ANY WAY. IF AN ITEM BEARING THE STAMP OF A LICENSED PROFESSIONAL IS ALTERED, THE ALTERING ENGINEER, ARCHITECT, LANDSCAPE ARCHITECT, OR LAND SURVEYOR SHALL STAMP THE DOCUMENT AND INCLUDE THE NOTATION "ALTERED BY" FOLLOWED BY THEIR SIGNATURE, THE DATE OF SUCH ALTERATION, AND A SPECIFIC DESCRIPTION OF THE ALTERATION.

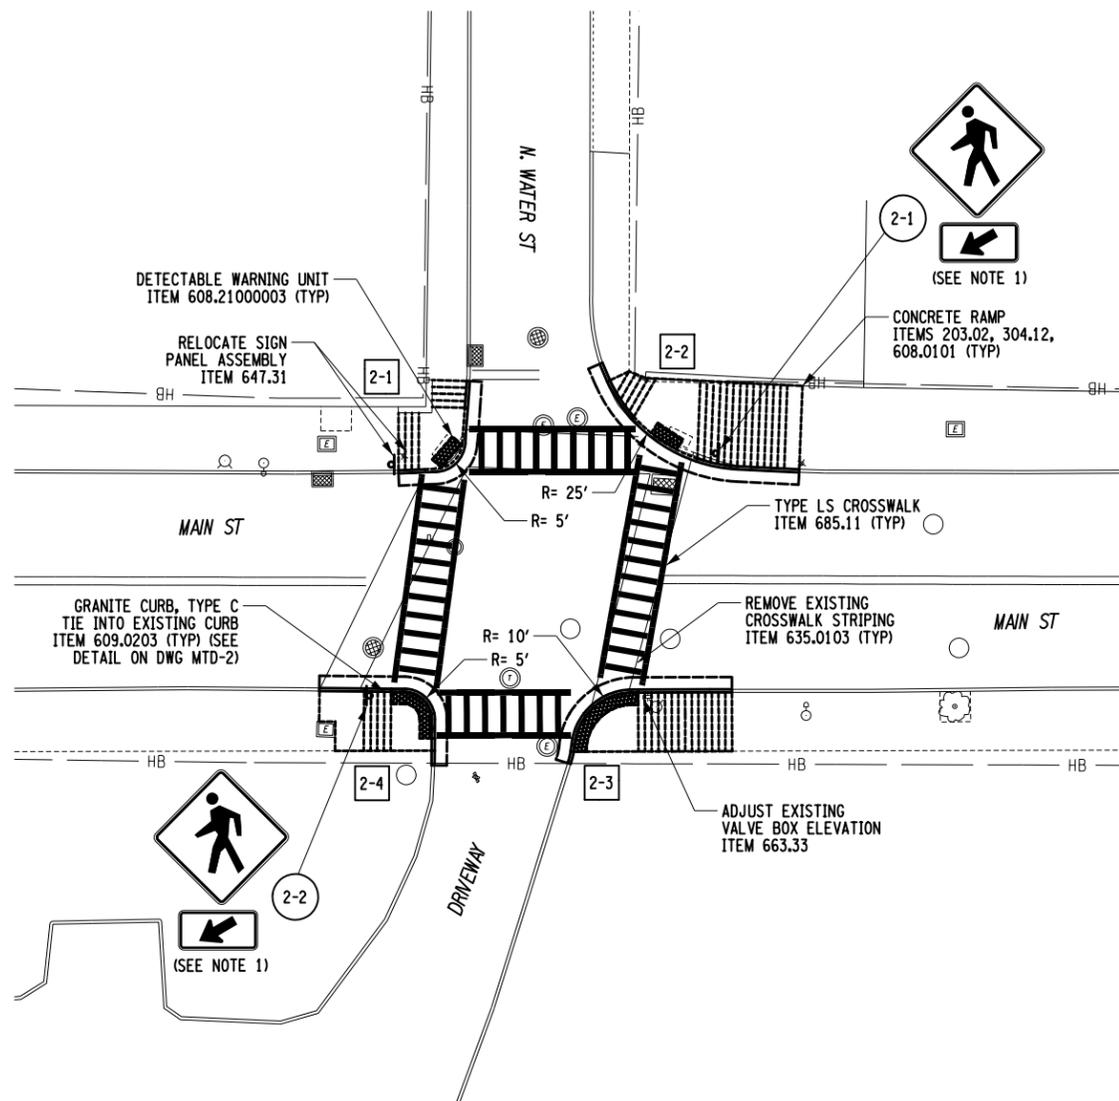

NOTES:

1. SIGNS 2-1 AND 2-2 ARE TO BE INSTALLED WITH (2) POSTS (645.81) THAT ARE EQUIPPED WITH RETROFLECTIVE POST STRIPS (645.81020003).

AFFIX SEAL: GREENMAN - PEDERSEN, INC ON:	ALTERED BY: ON:

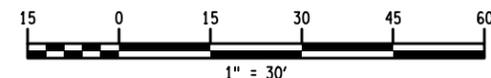


LEGEND	
1-1	SIGN NUMBER
1-1	RAMP NUMBER

AS-BUILT REVISIONS DESCRIPTION OF ALTERATIONS:	PEDESTRIAN SAFETY IMPROVEMENTS (VARIOUS LOCATIONS)	PIN 8762.03	BRIDGES	CULVERTS	ALL DIMENSIONS IN FT UNLESS OTHERWISE NOTED	CONTRACT NUMBER D036037	
	CITY OF POUGHKEEPSIE	UTIL QL.VL = D				MAIN ST/ N. WATER ST/ PRIVATE DWY GENERAL PLANS	DRAWING NO. GNP-02 SHEET NO. 14
		COUNTY: DUTCHESS					
IT IS A VIOLATION OF LAW FOR ANY PERSON, UNLESS THEY ARE ACTING UNDER THE DIRECTION OF A LICENSED PROFESSIONAL ENGINEER, ARCHITECT, LANDSCAPE ARCHITECT, OR LAND SURVEYOR, TO ALTER AN ITEM IN ANY WAY. IF AN ITEM BEARING THE STAMP OF A LICENSED PROFESSIONAL IS ALTERED, THE ALTERING ENGINEER, ARCHITECT, LANDSCAPE ARCHITECT, OR LAND SURVEYOR SHALL STAMP THE DOCUMENT AND INCLUDE THE NOTATION "ALTERED BY" FOLLOWED BY THEIR SIGNATURE, THE DATE OF SUCH ALTERATION, AND A SPECIFIC DESCRIPTION OF THE ALTERATION.						GPI GREENMAN-PEDERSEN, INC. CONSULTING ENGINEERS	CITY OF POUGHKEEPSIE

FILE NAME = ...\\Cadd\876203_cph_gnp_03.dgn
 DATE/TIME = 10/7/2019
 USER = jgentzler

DESIGN SUPERVISOR M. WIESZCHOWSKI JOB MANAGER E. SNYDER DESIGN J. GENTZLER DRAFTING D. GREEN CHECK M. WIESZCHOWSKI PROJECT MANAGER M. WIESZCHOWSKI

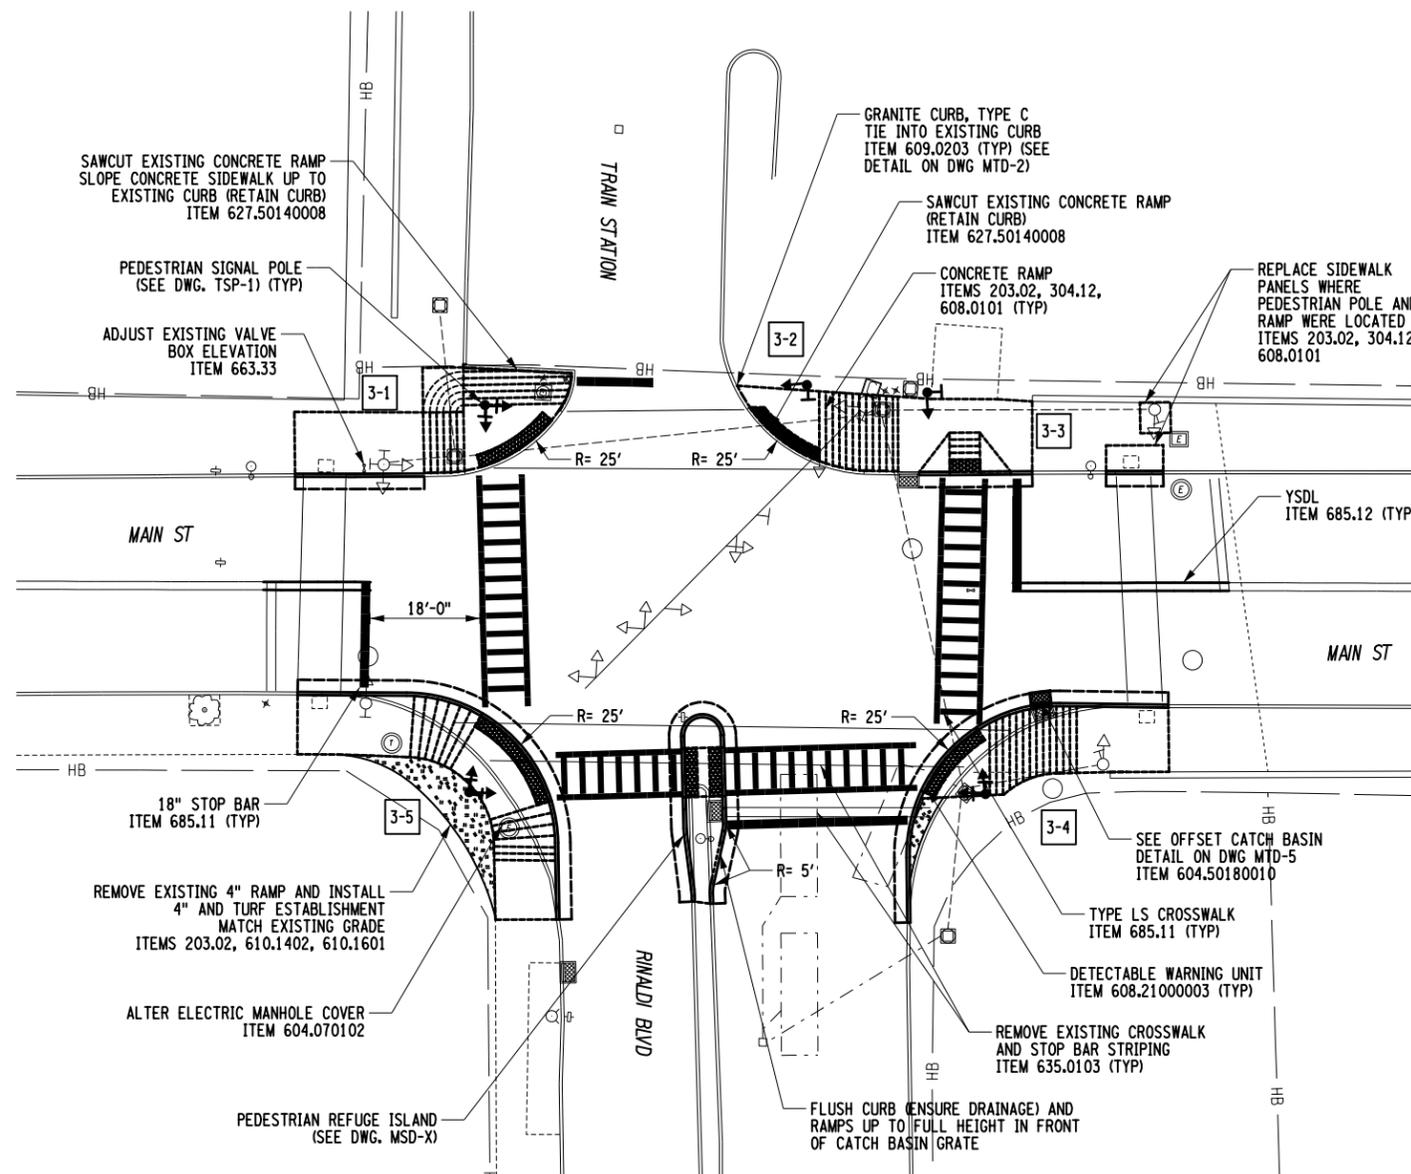

NOTES:

1. SEE DWG. TSP-1 FOR TRAFFIC SIGNAL MODIFICATION PLANS.


AFFIX SEAL: GREENMAN - PEDERSEN, INC ON:	ALTERED BY: ON:
AS-BUILT REVISIONS DESCRIPTION OF ALTERATIONS:	

PEDESTRIAN SAFETY IMPROVEMENTS (VARIOUS LOCATIONS)
CITY OF POUGHKEEPSIE
COUNTY: DUTCHESS

PIN 8762.03
UTIL QLVL = D

BRIDGES	CULVERTS
ALL DIMENSIONS IN FT UNLESS OTHERWISE NOTED	
MAIN ST/ RINALDI BLVD/ TRAIN STATION LOT GENERAL PLANS	

CONTRACT NUMBER D036037
DRAWING NO. GNP-03 SHEET NO. 15

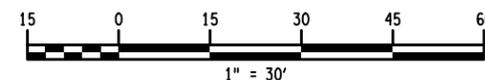


LEGEND	
1-1	SIGN NUMBER
1-1	RAMP NUMBER

IT IS A VIOLATION OF LAW FOR ANY PERSON, UNLESS THEY ARE ACTING UNDER THE DIRECTION OF A LICENSED PROFESSIONAL ENGINEER, ARCHITECT, LANDSCAPE ARCHITECT, OR LAND SURVEYOR, TO ALTER AN ITEM IN ANY WAY. IF AN ITEM BEARING THE STAMP OF A LICENSED PROFESSIONAL IS ALTERED, THE ALTERING ENGINEER, ARCHITECT, LANDSCAPE ARCHITECT, OR LAND SURVEYOR SHALL STAMP THE DOCUMENT AND INCLUDE THE NOTATION "ALTERED BY" FOLLOWED BY THEIR SIGNATURE, THE DATE OF SUCH ALTERATION, AND A SPECIFIC DESCRIPTION OF THE ALTERATION.

GPI GREENMAN-PEDERSEN, INC. CONSULTING ENGINEERS

CITY OF POUGHKEEPSIE

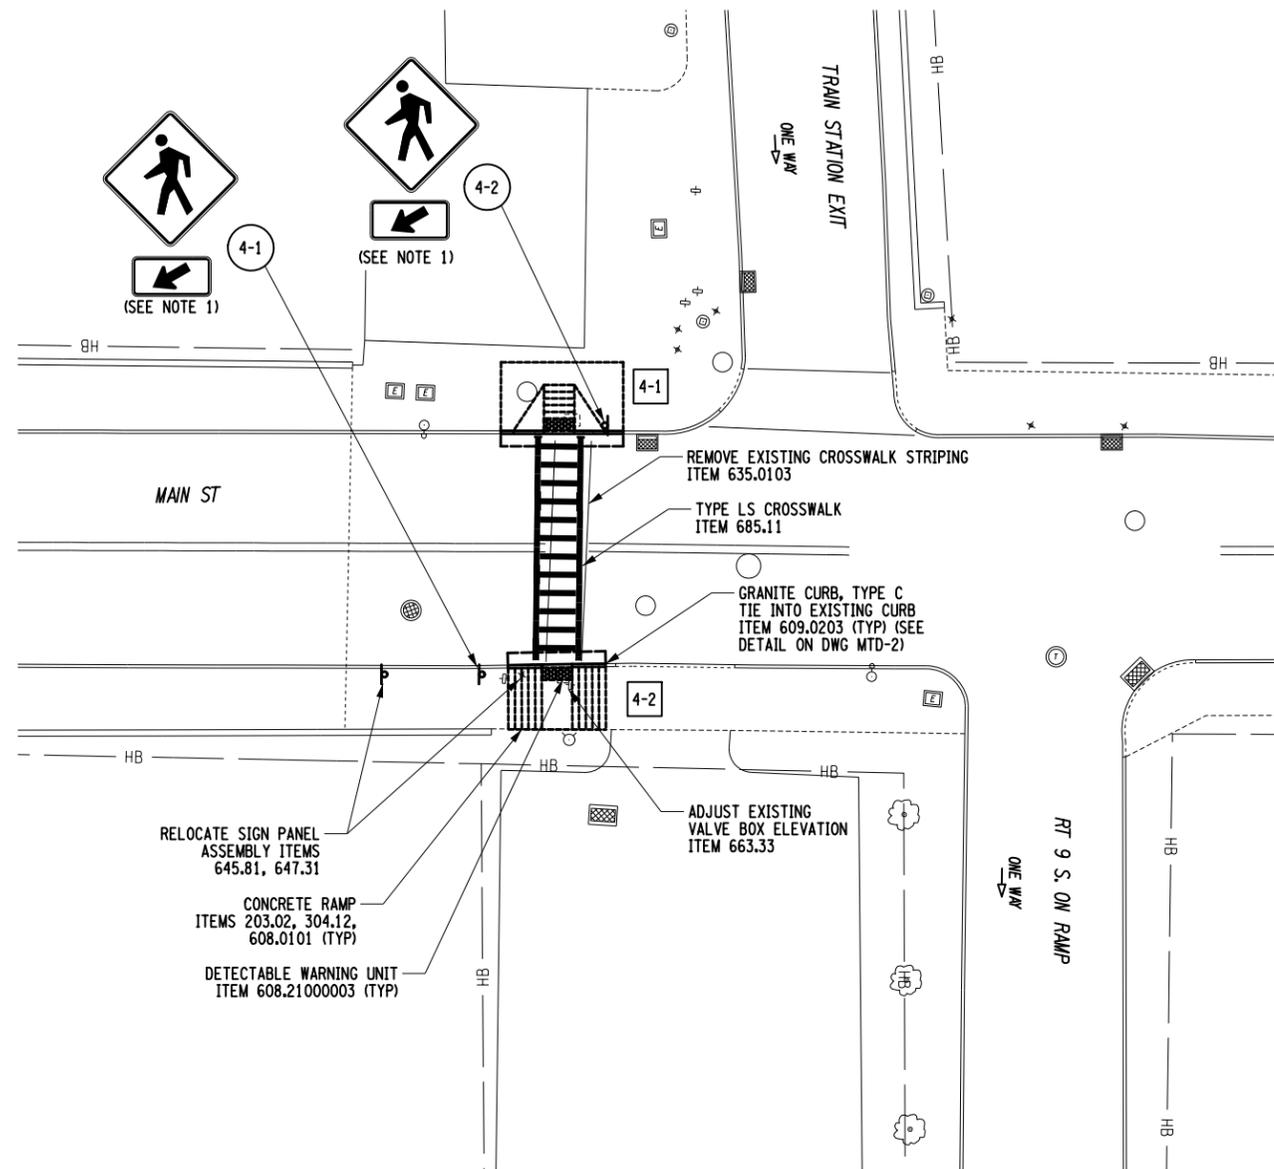


NOTES:

1. SIGNS 4-1 AND 4-2 ARE TO BE INSTALLED WITH (2) POSTS (645.81) THAT ARE EQUIPPED WITH RETROREFLECTIVE POST STRIPS (645.81020003).


AFFIX SEAL: GREENMAN - PEDERSEN, INC ON:	ALTERED BY: ON:
AS-BUILT REVISIONS DESCRIPTION OF ALTERATIONS:	

PEDESTRIAN SAFETY IMPROVEMENTS (VARIOUS LOCATIONS)	PIN 8762.03	BRIDGES	CULVERTS	ALL DIMENSIONS IN FT UNLESS OTHERWISE NOTED	CONTRACT NUMBER D036037
CITY OF POUGHKEEPSIE	UTIL QL.VL = D			MAIN ST/ TRAIN STATION PAVILION GENERAL PLANS	DRAWING NO. GNP-04 SHEET NO. 16
COUNTY: DUTCHESS					 GREENMAN-PEDERSEN, INC. CONSULTING ENGINEERS

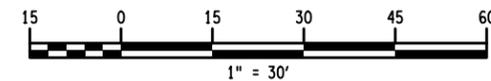

LEGEND	
1-1	SIGN NUMBER
1-1	RAMP NUMBER

IT IS A VIOLATION OF LAW FOR ANY PERSON, UNLESS THEY ARE ACTING UNDER THE DIRECTION OF A LICENSED PROFESSIONAL ENGINEER, ARCHITECT, LANDSCAPE ARCHITECT, OR LAND SURVEYOR, TO ALTER AN ITEM IN ANY WAY. IF AN ITEM BEARING THE STAMP OF A LICENSED PROFESSIONAL IS ALTERED, THE ALTERING ENGINEER, ARCHITECT, LANDSCAPE ARCHITECT, OR LAND SURVEYOR SHALL STAMP THE DOCUMENT AND INCLUDE THE NOTATION "ALTERED BY" FOLLOWED BY THEIR SIGNATURE, THE DATE OF SUCH ALTERATION, AND A SPECIFIC DESCRIPTION OF THE ALTERATION.

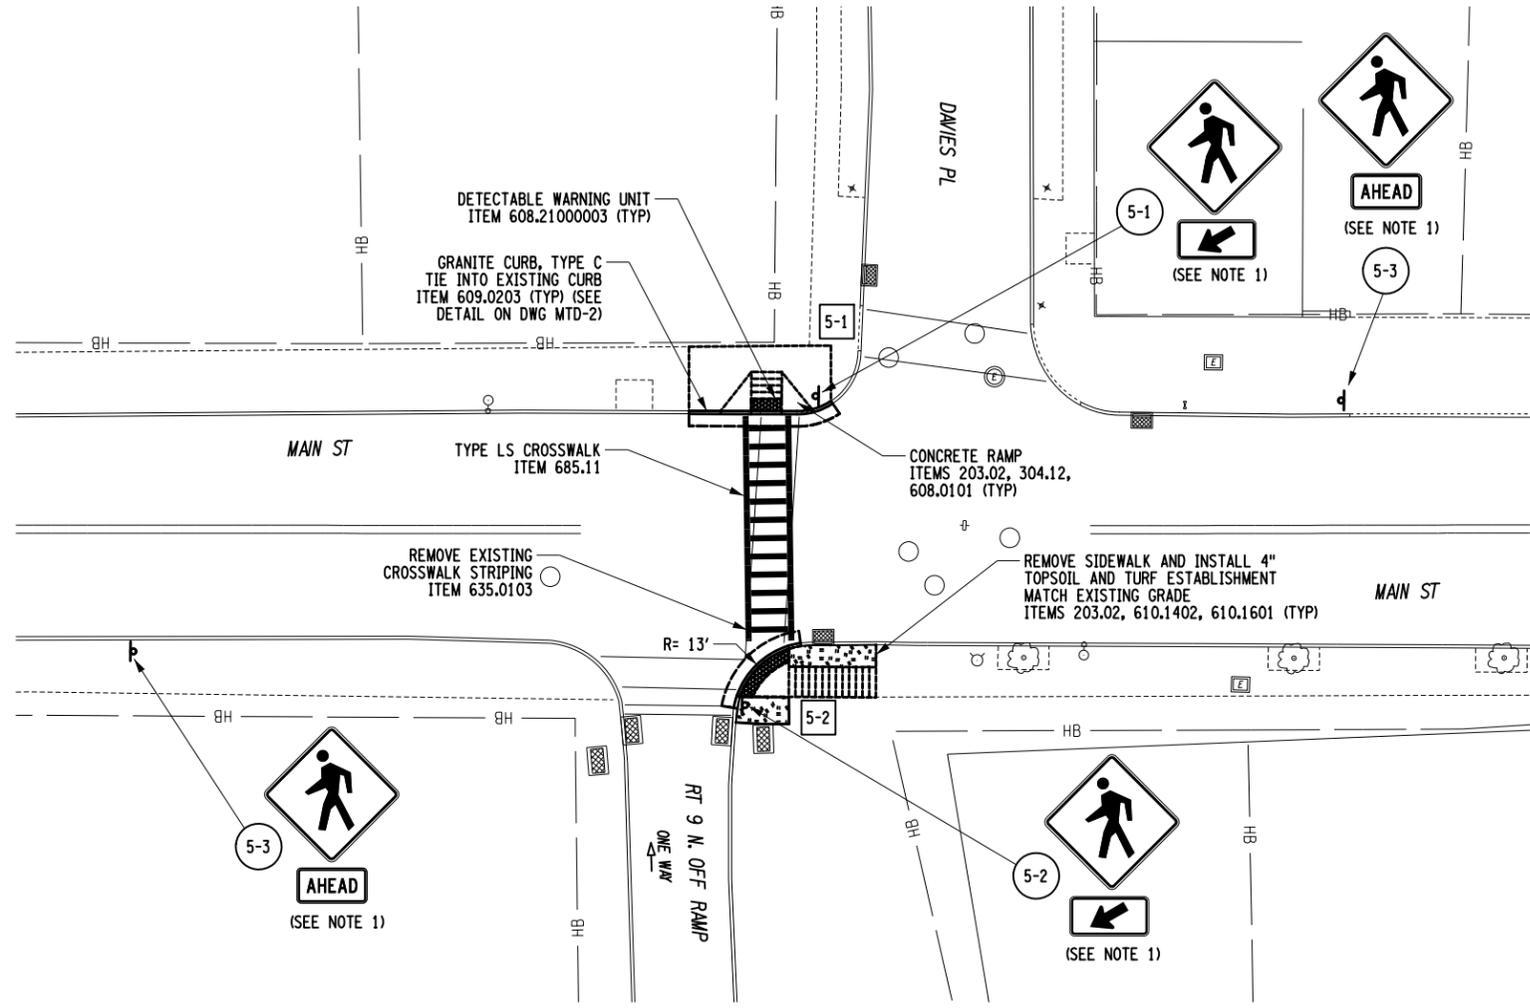

NOTES:

1. SIGNS 5-1, 5-2, 5-3 AND 5-4 ARE TO BE INSTALLED WITH (2) POSTS (645.81) THAT ARE EQUIPPED WITH RETROFLECTIVE POST STRIPS (645.81020003).


AFFIX SEAL: GREENMAN - PEDERSEN, INC ON:	ALTERED BY: ON:
AS-BUILT REVISIONS DESCRIPTION OF ALTERATIONS:	

PEDESTRIAN SAFETY IMPROVEMENTS (VARIOUS LOCATIONS)
CITY OF POUGHKEEPSIE
COUNTY: DUTCHESS

PIN 8762.03
UTIL QL.VL = D

BRIDGES	CULVERTS	ALL DIMENSIONS IN FT UNLESS OTHERWISE NOTED
		MAIN ST/ DAVIES PL GENERAL PLANS

CONTRACT NUMBER D036037
DRAWING NO. GNP-05 SHEET NO. 17

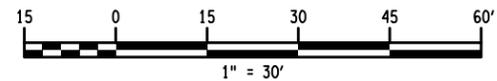

LEGEND	
1-1	SIGN NUMBER
(1-1)	RAMP NUMBER

IT IS A VIOLATION OF LAW FOR ANY PERSON, UNLESS THEY ARE ACTING UNDER THE DIRECTION OF A LICENSED PROFESSIONAL ENGINEER, ARCHITECT, LANDSCAPE ARCHITECT, OR LAND SURVEYOR, TO ALTER AN ITEM IN ANY WAY. IF AN ITEM BEARING THE STAMP OF A LICENSED PROFESSIONAL IS ALTERED, THE ALTERING ENGINEER, ARCHITECT, LANDSCAPE ARCHITECT, OR LAND SURVEYOR SHALL STAMP THE DOCUMENT AND INCLUDE THE NOTATION "ALTERED BY" FOLLOWED BY THEIR SIGNATURE, THE DATE OF SUCH ALTERATION, AND A SPECIFIC DESCRIPTION OF THE ALTERATION.


GPI GREENMAN-PEDERSEN, INC. CONSULTING ENGINEERS



CITY OF POUGHKEEPSIE


FILE NAME = ...\\Cadd\876203_cph_gnp_06.dgn
 DATE/TIME = 10/7/2019
 USER = jgentzler

DESIGN SUPERVISOR M. WIESZCHOWSKI
 JOB MANAGER E. SNYDER
 DESIGN J. GENTZLER
 CHECK M. WIESZCHOWSKI
 DRAFTING D. GREEN
 CHECK M. WIESZCHOWSKI
 PROJECT MANAGER M. WIESZCHOWSKI

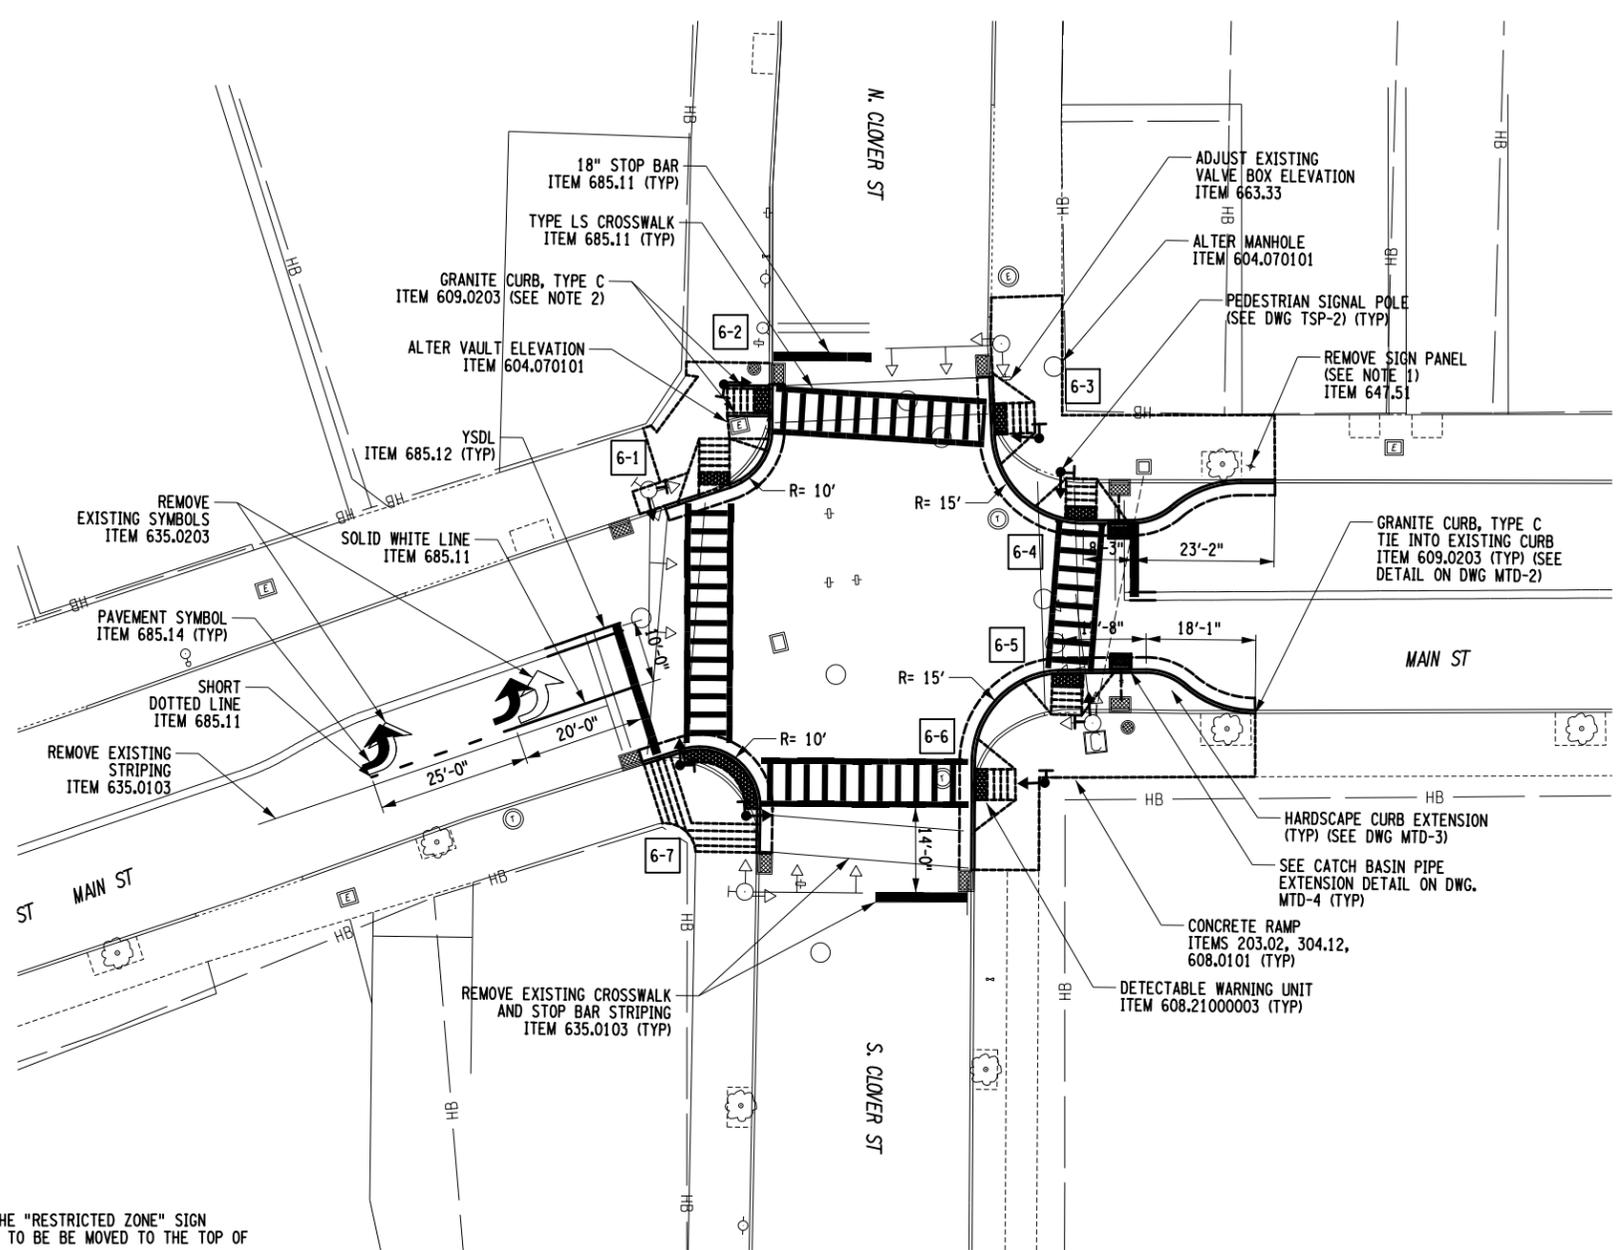

NOTES:


1. UNDER ITEM 647.51, THE CONTRACTOR IS TO REMOVE THE "RESTRICTED ZONE" SIGN ONLY. THE REMAINING PARKING RESTRICTION SIGNS ARE TO BE BE MOVED TO THE TOP OF THE POST.
2. TO CONSTRUCT THE CURB RAMP, THE CONTRACTOR IS TO UTILIZE GRANITE CURB AS SHOWN ON STANDARD SHEET 608-01, SHEET 3, OPTION C.
3. SEE DWG. TSP-2 FOR TRAFFIC SIGNAL MODIFICATION PLANS.

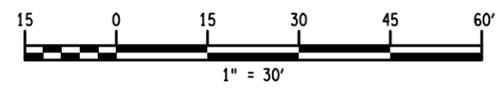

LEGEND	
1-1	SIGN NUMBER
1-1	RAMP NUMBER

AFFIX SEAL: GREENMAN - PEDERSEN, INC ON:	ALTERED BY: ON:


AS-BUILT REVISIONS DESCRIPTION OF ALTERATIONS:	PEDESTRIAN SAFETY IMPROVEMENTS (VARIOUS LOCATIONS)	PIN 8762.03	BRIDGES	CULVERTS	ALL DIMENSIONS IN FT UNLESS OTHERWISE NOTED	CONTRACT NUMBER D036037	
	CITY OF POUGHKEEPSIE	UTIL QL.VL = D				MAIN ST/ N. & S. CLOVER ST GENERAL PLANS	DRAWING NO. GNP-06 SHEET NO. 18
COUNTY: DUTCHESS							
IT IS A VIOLATION OF LAW FOR ANY PERSON, UNLESS THEY ARE ACTING UNDER THE DIRECTION OF A LICENSED PROFESSIONAL ENGINEER, ARCHITECT, LANDSCAPE ARCHITECT, OR LAND SURVEYOR, TO ALTER AN ITEM IN ANY WAY. IF AN ITEM BEARING THE STAMP OF A LICENSED PROFESSIONAL IS ALTERED, THE ALTERING ENGINEER, ARCHITECT, LANDSCAPE ARCHITECT, OR LAND SURVEYOR SHALL STAMP THE DOCUMENT AND INCLUDE THE NOTATION "ALTERED BY" FOLLOWED BY THEIR SIGNATURE, THE DATE OF SUCH ALTERATION, AND A SPECIFIC DESCRIPTION OF THE ALTERATION.						GREENMAN-PEDERSEN, INC. CONSULTING ENGINEERS	CITY OF POUGHKEEPSIE

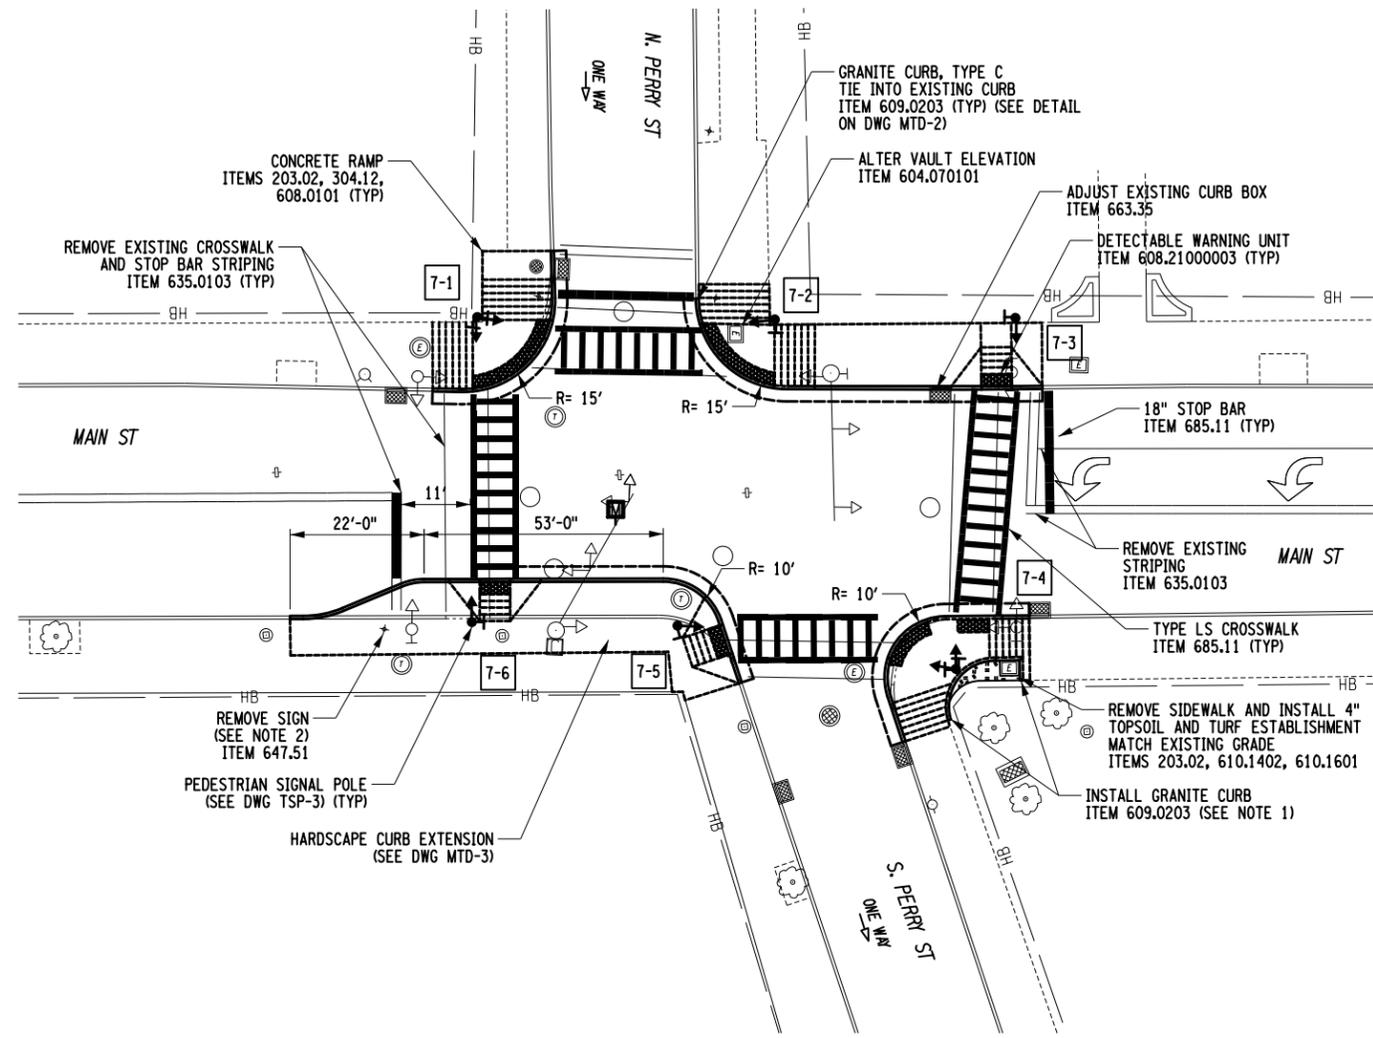

NOTES:


1. THE CONTRACTOR IS TO INSTALL GRANITE CURB AROUND ELECTRICAL VAULT AND BACK OF SIDEWALK (SEE DETAIL ON STANDARD SHEET 608-01 SHEET 3, OPTION C).
2. UNDER ITEM 647.51, THE CONTRACTOR IS TO REMOVE THE "NO PARKING HERE TO CORNER SIGN" ONLY. THE PARKING RESTRICTION SIGN IS TO BE MOVED TO THE TOP OF THE POST.
3. SEE DWG. TSP-3 FOR TRAFFIC SIGNAL MODIFICATION PLANS.

AFFIX SEAL: GREENMAN - PEDERSEN, INC ON:	ALTERED BY: ON:
AS-BUILT REVISIONS DESCRIPTION OF ALTERATIONS:	
PEDESTRIAN SAFETY IMPROVEMENTS (VARIOUS LOCATIONS) CITY OF POUGHKEEPSIE COUNTY: DUTCHESS	
IT IS A VIOLATION OF LAW FOR ANY PERSON, UNLESS THEY ARE ACTING UNDER THE DIRECTION OF A LICENSED PROFESSIONAL ENGINEER, ARCHITECT, LANDSCAPE ARCHITECT, OR LAND SURVEYOR, TO ALTER AN ITEM IN ANY WAY. IF AN ITEM BEARING THE STAMP OF A LICENSED PROFESSIONAL IS ALTERED, THE ALTERING ENGINEER, ARCHITECT, LANDSCAPE ARCHITECT, OR LAND SURVEYOR SHALL STAMP THE DOCUMENT AND INCLUDE THE NOTATION "ALTERED BY" FOLLOWED BY THEIR SIGNATURE, THE DATE OF SUCH ALTERATION, AND A SPECIFIC DESCRIPTION OF THE ALTERATION.	

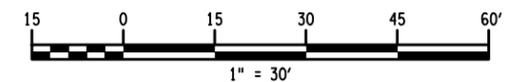


LEGEND	
1-1	SIGN NUMBER
1-1	RAMP NUMBER

PIN 8762.03	BRIDGES	CULVERTS	ALL DIMENSIONS IN FT UNLESS OTHERWISE NOTED	CONTRACT NUMBER D036037
UTIL QL.VL = D			MAIN ST/ N. & S. PERRY ST GENERAL PLANS	DRAWING NO. GNP-07 SHEET NO. 19
				GREENMAN-PEDERSEN, INC. CONSULTING ENGINEERS

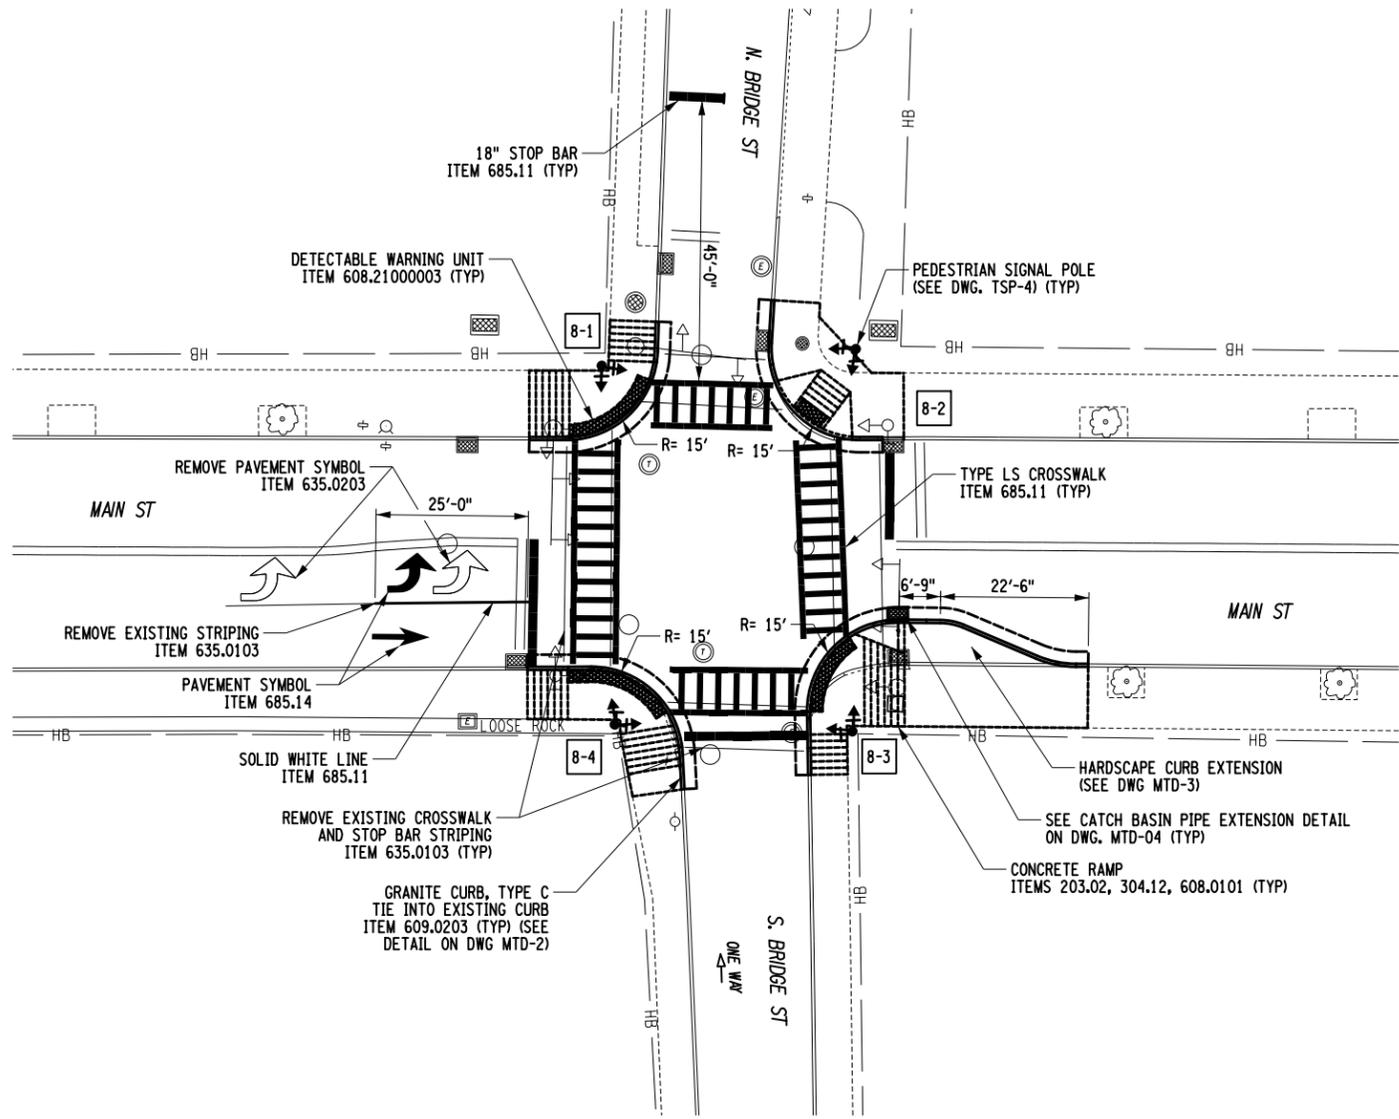


NOTES:
 1. SEE DWG. TSP-4 FOR TRAFFIC SIGNAL MODIFICATION PLANS.

AFFIX SEAL: GREENMAN - PEDERSEN, INC ON:	ALTERED BY: ON:

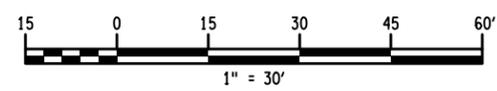


LEGEND	
1-1	SIGN NUMBER
1-1	RAMP NUMBER

AS-BUILT REVISIONS DESCRIPTION OF ALTERATIONS:	PEDESTRIAN SAFETY IMPROVEMENTS (VARIOUS LOCATIONS)	PIN 8762.03	BRIDGES	CULVERTS	ALL DIMENSIONS IN FT UNLESS OTHERWISE NOTED	CONTRACT NUMBER D036037
	CITY OF POUGHKEEPSIE	UTIL QL.VL = D				MAIN STREET/ N. & S. BRIDGE ST GENERAL PLANS
		COUNTY: DUTCHESS				
IT IS A VIOLATION OF LAW FOR ANY PERSON, UNLESS THEY ARE ACTING UNDER THE DIRECTION OF A LICENSED PROFESSIONAL ENGINEER, ARCHITECT, LANDSCAPE ARCHITECT, OR LAND SURVEYOR, TO ALTER AN ITEM IN ANY WAY. IF AN ITEM BEARING THE STAMP OF A LICENSED PROFESSIONAL IS ALTERED, THE ALTERING ENGINEER, ARCHITECT, LANDSCAPE ARCHITECT, OR LAND SURVEYOR SHALL STAMP THE DOCUMENT AND INCLUDE THE NOTATION "ALTERED BY" FOLLOWED BY THEIR SIGNATURE, THE DATE OF SUCH ALTERATION, AND A SPECIFIC DESCRIPTION OF THE ALTERATION.					GPI GREENMAN-PEDERSEN, INC. CONSULTING ENGINEERS	CITY OF POUGHKEEPSIE

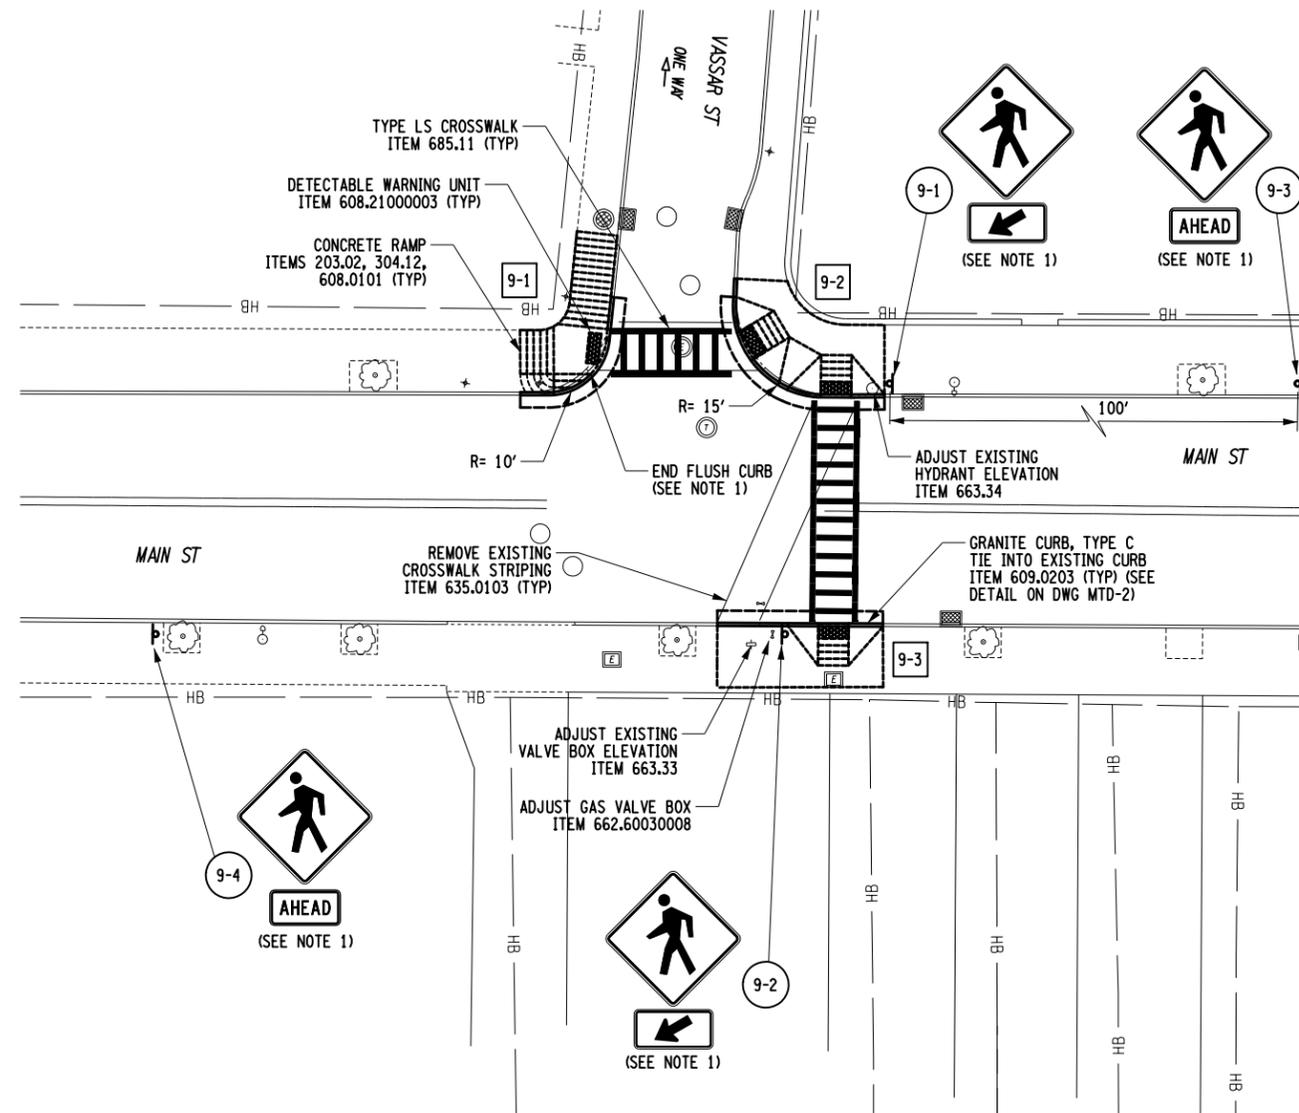



NOTES:
 1. SIGNS 9-1, 9-2, 9-3, AND 9-4 ARE TO BE INSTALLED WITH (2) POSTS (645.81) THAT ARE EQUIPPED WITH RETROFLECTIVE POST STRIPS (645.81020003).

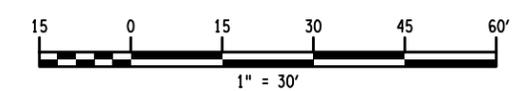

LEGEND	
1-1	SIGN NUMBER
1-1	RAMP NUMBER


AFFIX SEAL: GREENMAN - PEDERSEN, INC ON:	ALTERED BY: ON:

AS-BUILT REVISIONS DESCRIPTION OF ALTERATIONS:	PEDESTRIAN SAFETY IMPROVEMENTS (VARIOUS LOCATIONS)	PIN 8762.03	BRIDGES	CULVERTS	ALL DIMENSIONS IN FT UNLESS OTHERWISE NOTED	CONTRACT NUMBER D036037	
	CITY OF POUGHKEEPSIE	UTIL QLVL = D				MAIN ST/ VASSAR ST GENERAL PLANS	DRAWING NO. GNP-09 SHEET NO. 21
COUNTY: DUTCHESS							
IT IS A VIOLATION OF LAW FOR ANY PERSON, UNLESS THEY ARE ACTING UNDER THE DIRECTION OF A LICENSED PROFESSIONAL ENGINEER, ARCHITECT, LANDSCAPE ARCHITECT, OR LAND SURVEYOR, TO ALTER AN ITEM IN ANY WAY. IF AN ITEM BEARING THE STAMP OF A LICENSED PROFESSIONAL IS ALTERED, THE ALTERING ENGINEER, ARCHITECT, LANDSCAPE ARCHITECT, OR LAND SURVEYOR SHALL STAMP THE DOCUMENT AND INCLUDE THE NOTATION "ALTERED BY" FOLLOWED BY THEIR SIGNATURE, THE DATE OF SUCH ALTERATION, AND A SPECIFIC DESCRIPTION OF THE ALTERATION.						GPI GREENMAN-PEDERSEN, INC. CONSULTING ENGINEERS	CITY OF POUGHKEEPSIE

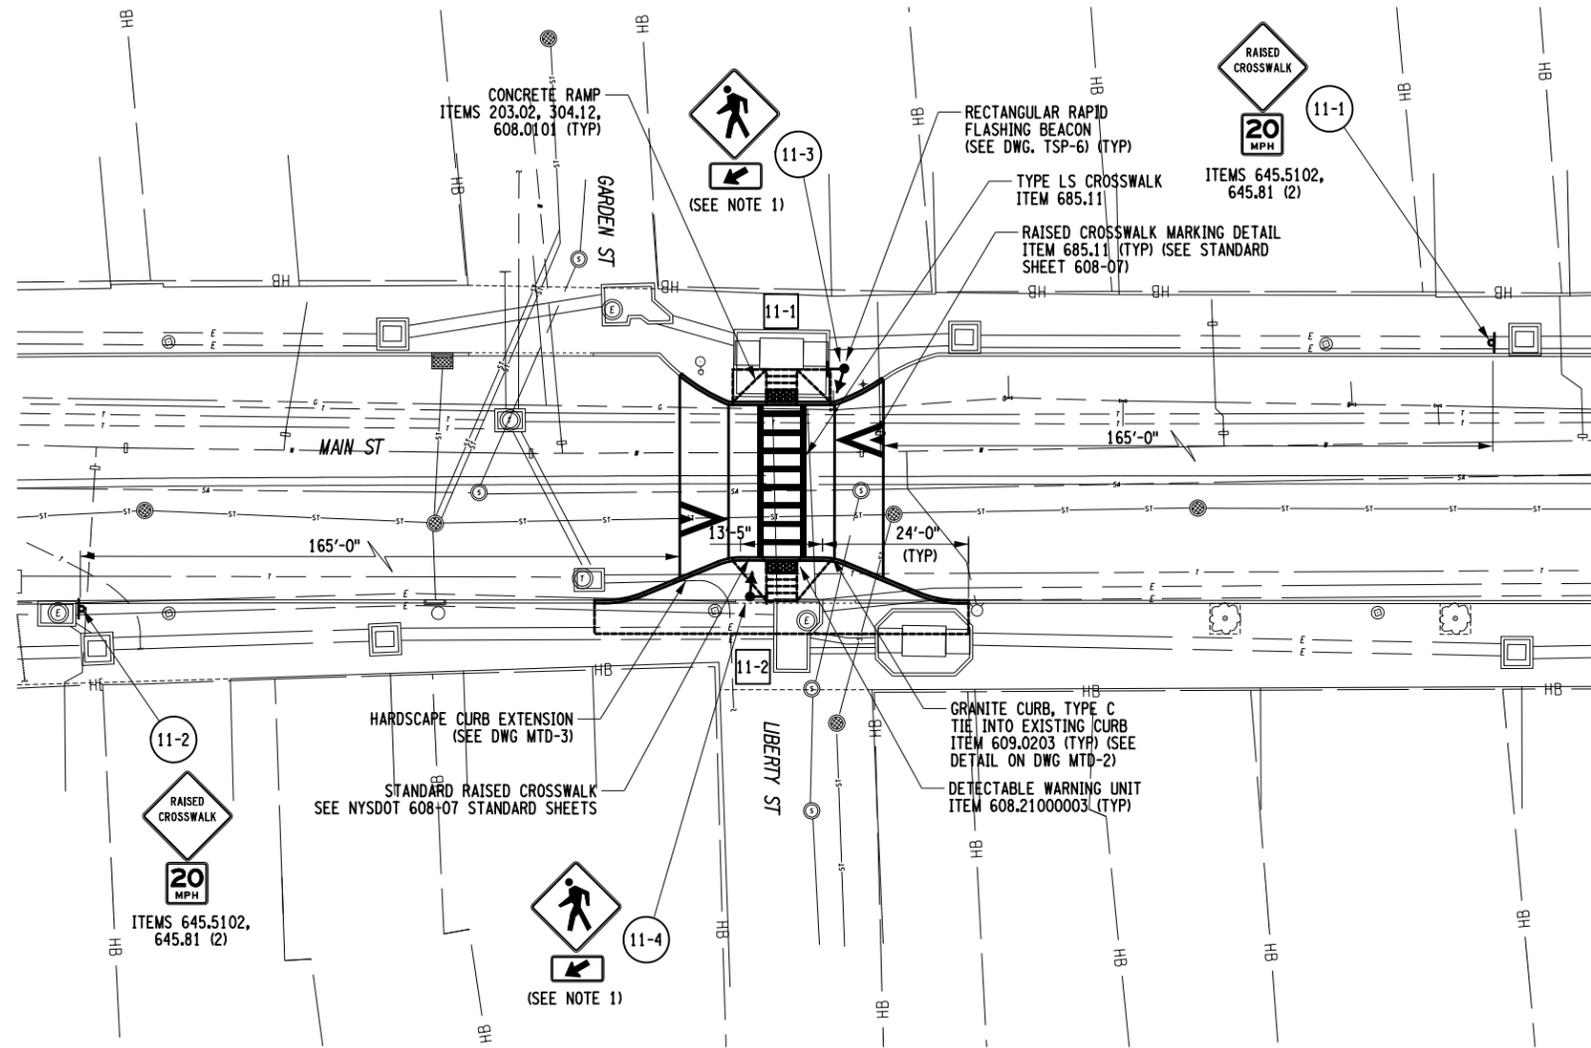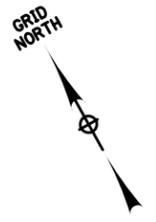

NOTES:
 1. SIGNS 11-3 AND 11-4 ARE TO BE INSTALLED ATOP RECTANGULAR RAPID FLASH BEACONS (RRFB'S). SEE DWG. TSP-6 FOR RRFB INSTALLATION.

AFFIX SEAL: GREENMAN - PEDERSEN, INC ON:	ALTERED BY: ON:
---	--------------------

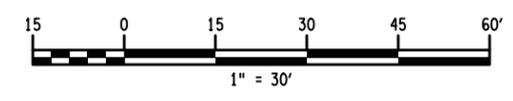

LEGEND	
[1-1]	SIGN NUMBER
(1-1)	RAMP NUMBER

AS-BUILT REVISIONS DESCRIPTION OF ALTERATIONS:	PEDESTRIAN SAFETY IMPROVEMENTS (VARIOUS LOCATIONS)	PIN 8762.03	BRIDGES	CULVERTS	ALL DIMENSIONS IN FT UNLESS OTHERWISE NOTED	CONTRACT NUMBER D036037
	CITY OF POUGHKEEPSIE	UTIL QL.VL = D			MAIN ST/ GARDEN ST/LIBERTY ST GENERAL PLANS	DRAWING NO. GNP-11 SHEET NO. 23
	COUNTY: DUTCHESS					



IT IS A VIOLATION OF LAW FOR ANY PERSON, UNLESS THEY ARE ACTING UNDER THE DIRECTION OF A LICENSED PROFESSIONAL ENGINEER, ARCHITECT, LANDSCAPE ARCHITECT, OR LAND SURVEYOR, TO ALTER AN ITEM IN ANY WAY. IF AN ITEM BEARING THE STAMP OF A LICENSED PROFESSIONAL IS ALTERED, THE ALTERING ENGINEER, ARCHITECT, LANDSCAPE ARCHITECT, OR LAND SURVEYOR SHALL STAMP THE DOCUMENT AND INCLUDE THE NOTATION "ALTERED BY" FOLLOWED BY THEIR SIGNATURE, THE DATE OF SUCH ALTERATION, AND A SPECIFIC DESCRIPTION OF THE ALTERATION.

GPI GREENMAN-PEDERSEN, INC. CONSULTING ENGINEERS


CITY OF POUGHKEEPSIE

FILE NAME = ...\\Cadd\876203_cph_gnp_12.dgn
 DATE/TIME = 10/7/2019
 USER = jgentzler

DESIGN SUPERVISOR M. WIESZCHOWSKI JOB MANAGER E. SNYDER DESIGN J. GENTZLER DRAFTING D. GREEN CHECK M. WIESZCHOWSKI PROJECT MANAGER M. WIESZCHOWSKI

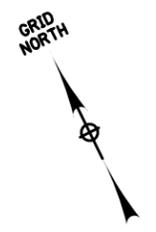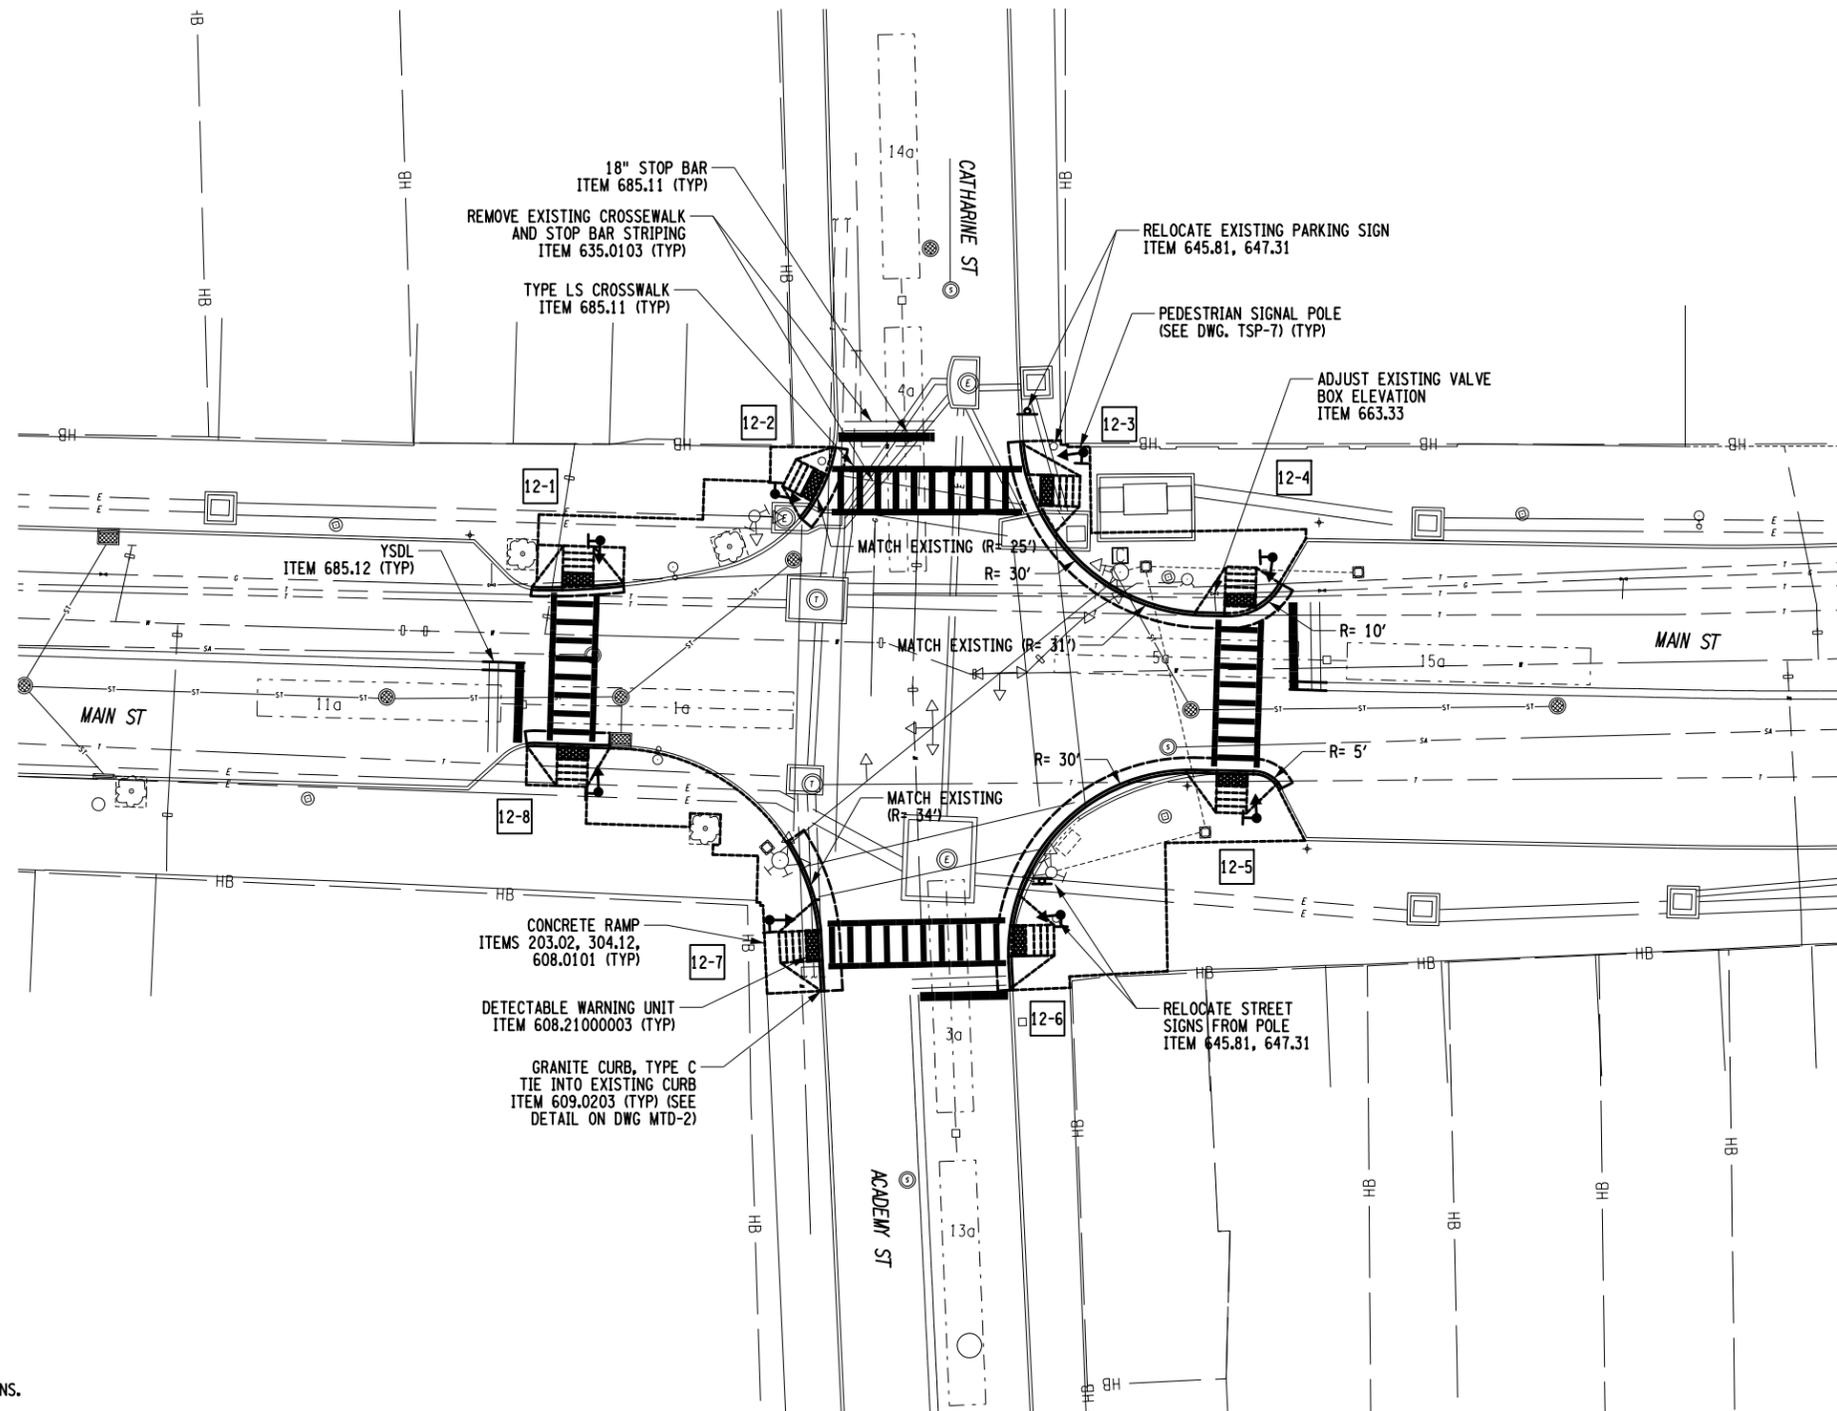

NOTES:
 1. SEE DWG. TSP-7 FOR TRAFFIC SIGNAL MODIFICATION PLANS.

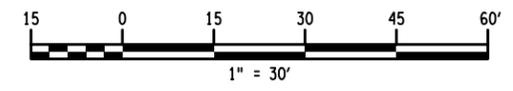

LEGEND	
1-1	SIGN NUMBER
1-1	RAMP NUMBER

AFFIX SEAL: GREENMAN - PEDERSEN, INC ON:	ALTERED BY: ON:


AS-BUILT REVISIONS DESCRIPTION OF ALTERATIONS:	PEDESTRIAN SAFETY IMPROVEMENTS (VARIOUS LOCATIONS)	PIN 8762.03	BRIDGES	CULVERTS	ALL DIMENSIONS IN FT UNLESS OTHERWISE NOTED	CONTRACT NUMBER D036037
	CITY OF POUGHKEEPSIE	UTIL QLVL = D				MAIN ST/ CATHERINE ST/ ACADEMY ST GENERAL PLANS
	COUNTY: DUTCHESS					

IT IS A VIOLATION OF LAW FOR ANY PERSON, UNLESS THEY ARE ACTING UNDER THE DIRECTION OF A LICENSED PROFESSIONAL ENGINEER, ARCHITECT, LANDSCAPE ARCHITECT, OR LAND SURVEYOR, TO ALTER AN ITEM IN ANY WAY. IF AN ITEM BEARING THE STAMP OF A LICENSED PROFESSIONAL IS ALTERED, THE ALTERING ENGINEER, ARCHITECT, LANDSCAPE ARCHITECT, OR LAND SURVEYOR SHALL STAMP THE DOCUMENT AND INCLUDE THE NOTATION "ALTERED BY" FOLLOWED BY THEIR SIGNATURE, THE DATE OF SUCH ALTERATION, AND A SPECIFIC DESCRIPTION OF THE ALTERATION.

GPI GREENMAN-PEDERSEN, INC. CONSULTING ENGINEERS

FILE NAME = ...\\Cadd\876203_cph_gnp_13.dgn
 DATE/TIME = 10/7/2019
 USER = jgentzler


DESIGN SUPERVISOR M. WIESZCHOWSKI JOB MANAGER E. SNYDER DESIGN J. GENTZLER DRAFTING D. GREEN CHECK M. WIESZCHOWSKI PROJECT MANAGER M. WIESZCHOWSKI

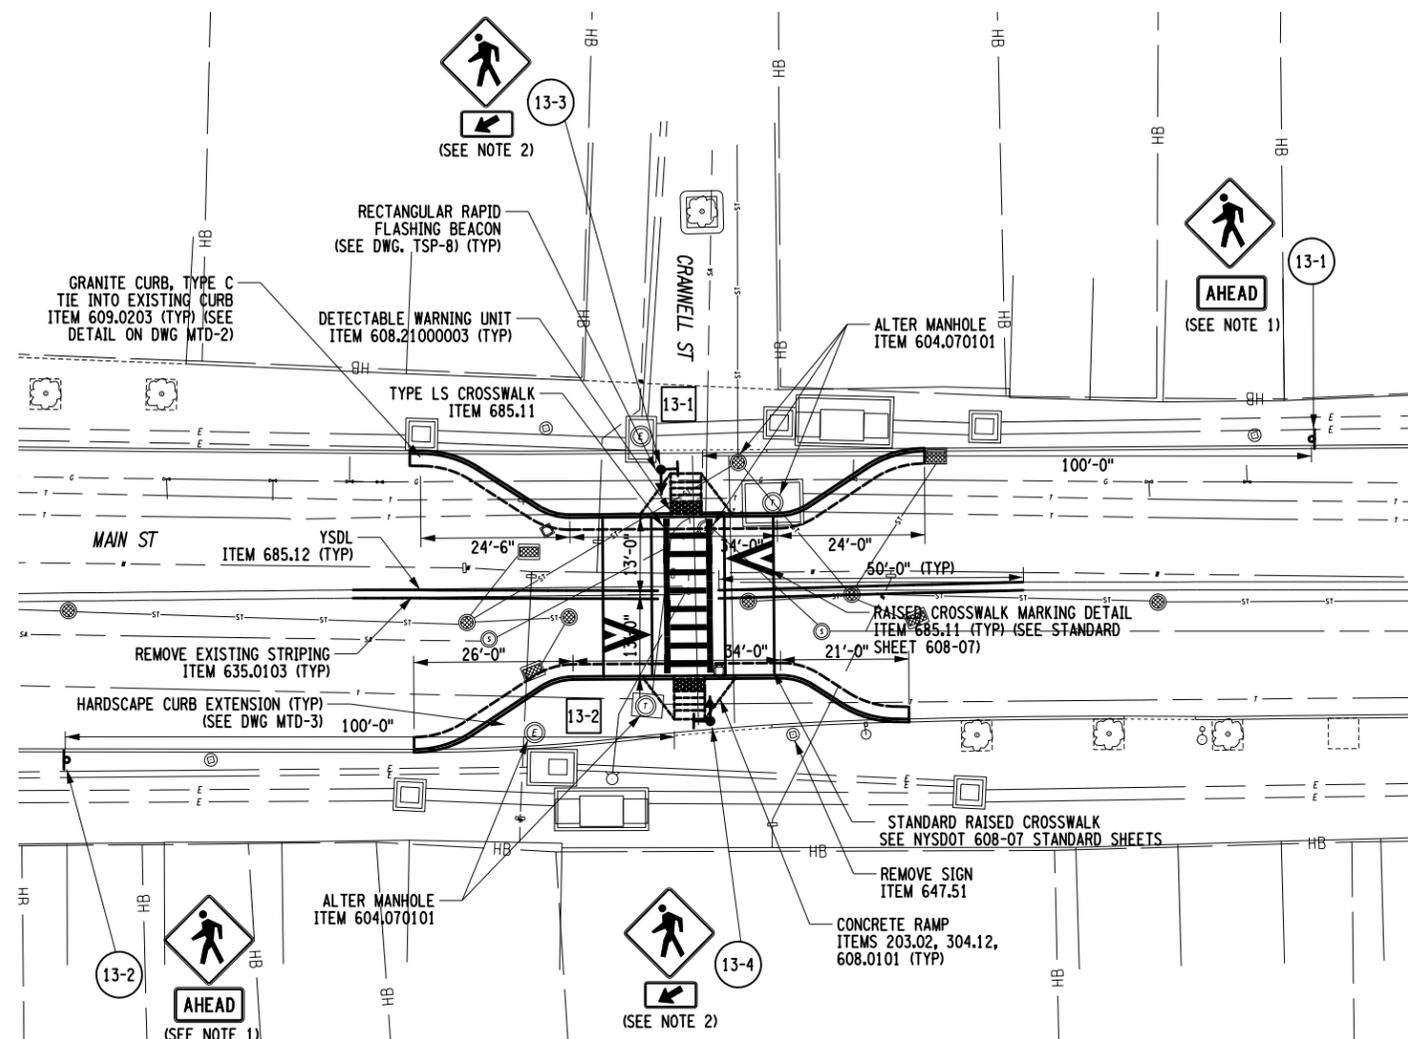

NOTES:

1. SIGNS 13-1 AND 13-2 ARE TO BE INSTALLED WITH (2) POSTS (645.81) THAT ARE EQUIPPED WITH RETROFLECTIVE POST STRIPS (645.81020003).
2. SIGNS 13-3 AND 13-4 ARE TO BE INSTALLED ATOP RECTANGULAR RAPID FLASH BEACONS (RRFB'S). SEE DWG. TSP-8 FOR RRFB INSTALLATION.

AFFIX SEAL: GREENMAN - PEDERSEN, INC ON:	ALTERED BY: ON:
AS-BUILT REVISIONS DESCRIPTION OF ALTERATIONS:	
PEDESTRIAN SAFETY IMPROVEMENTS (VARIOUS LOCATIONS) CITY OF POUGHKEEPSIE COUNTY: DUTCHESS	
PIN 8762.03 UTIL QL.VL = D	
BRIDGES CULVERTS	
ALL DIMENSIONS IN FT UNLESS OTHERWISE NOTED MAIN ST/ CRANNELL ST GENERAL PLANS	
IT IS A VIOLATION OF LAW FOR ANY PERSON, UNLESS THEY ARE ACTING UNDER THE DIRECTION OF A LICENSED PROFESSIONAL ENGINEER, ARCHITECT, LANDSCAPE ARCHITECT, OR LAND SURVEYOR, TO ALTER AN ITEM IN ANY WAY. IF AN ITEM BEARING THE STAMP OF A LICENSED PROFESSIONAL IS ALTERED, THE ALTERING ENGINEER, ARCHITECT, LANDSCAPE ARCHITECT, OR LAND SURVEYOR SHALL STAMP THE DOCUMENT AND INCLUDE THE NOTATION "ALTERED BY" FOLLOWED BY THEIR SIGNATURE, THE DATE OF SUCH ALTERATION, AND A SPECIFIC DESCRIPTION OF THE ALTERATION.	

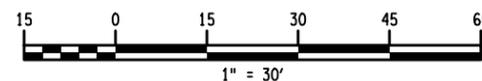


LEGEND	
1-1	SIGN NUMBER
1-1	RAMP NUMBER

CONTRACT NUMBER D036037
DRAWING NO. GNP-13 SHEET NO. 25
CITY OF POUGHKEEPSIE




FILE NAME = ...\\Cadd\876203_cph_gnp_14.dgn
 DATE/TIME = 10/7/2019
 USER = jgentzler

DESIGN SUPERVISOR M. WIESZCHOWSKI JOB MANAGER E. SNYDER DESIGN J. GENTZLER DRAFTING D. GREEN CHECK M. WIESZCHOWSKI PROJECT MANAGER M. WIESZCHOWSKI

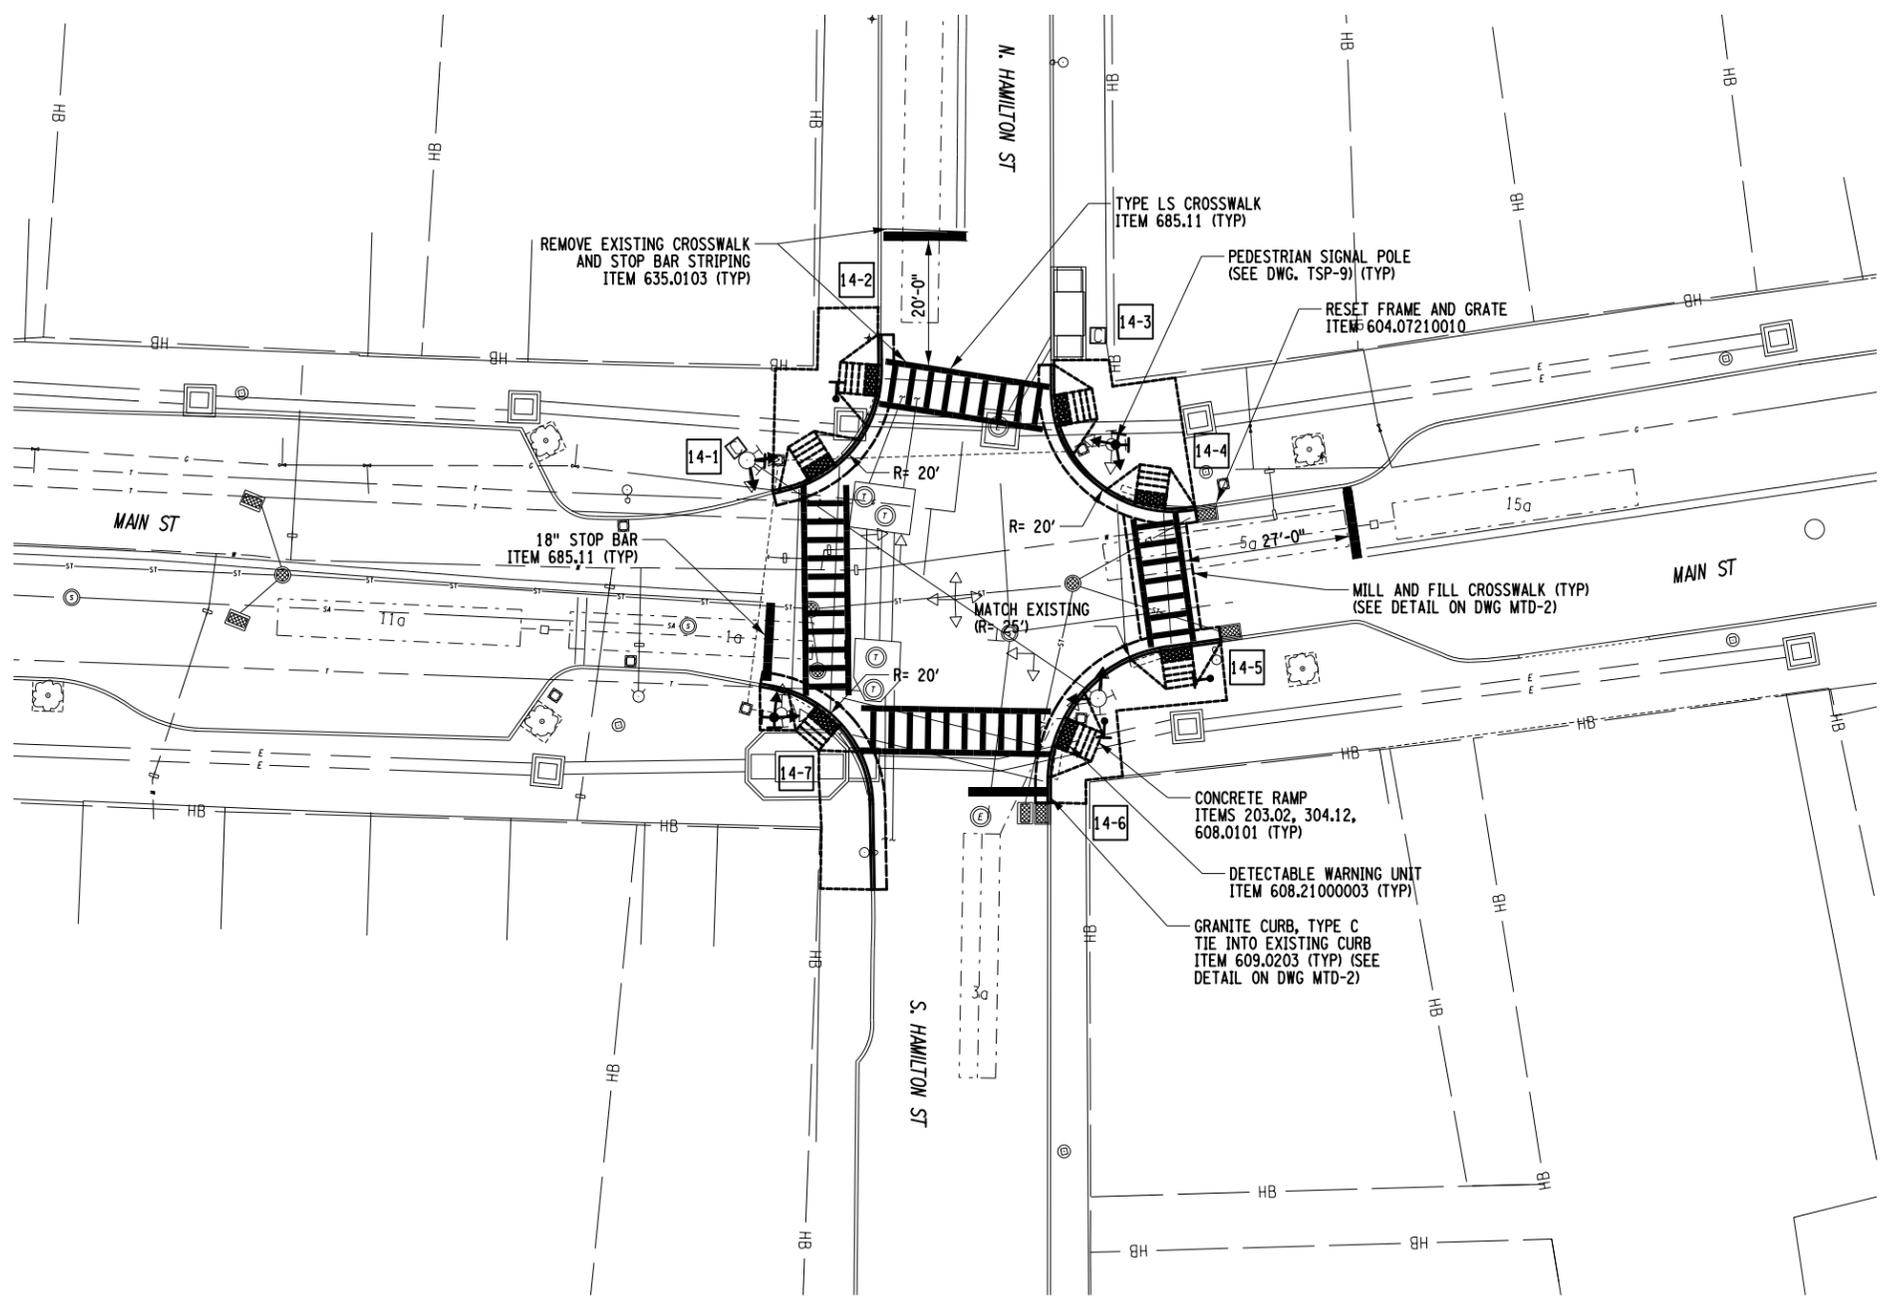

NOTES:
 1. SEE DWG. TSP-9 FOR TRAFFIC SIGNAL MODIFICATION PLANS.

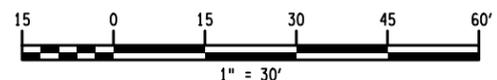


LEGEND	
1-1	SIGN NUMBER
1-1	RAMP NUMBER

AFFIX SEAL: GREENMAN - PEDERSEN, INC ON:	ALTERED BY: ON:


AS-BUILT REVISIONS DESCRIPTION OF ALTERATIONS:	PEDESTRIAN SAFETY IMPROVEMENTS (VARIOUS LOCATIONS) CITY OF POUGHKEEPSIE COUNTY: DUTCHESS	PIN 8762.03 UTIL QL.VL = D	BRIDGES CULVERTS	ALL DIMENSIONS IN FT UNLESS OTHERWISE NOTED MAIN ST/ N. & S. HAMILTON STREET GENERAL PLANS	CONTRACT NUMBER D036037 DRAWING NO. GNP-14 SHEET NO. 26
IT IS A VIOLATION OF LAW FOR ANY PERSON, UNLESS THEY ARE ACTING UNDER THE DIRECTION OF A LICENSED PROFESSIONAL ENGINEER, ARCHITECT, LANDSCAPE ARCHITECT, OR LAND SURVEYOR, TO ALTER AN ITEM IN ANY WAY. IF AN ITEM BEARING THE STAMP OF A LICENSED PROFESSIONAL IS ALTERED, THE ALTERING ENGINEER, ARCHITECT, LANDSCAPE ARCHITECT, OR LAND SURVEYOR SHALL STAMP THE DOCUMENT AND INCLUDE THE NOTATION "ALTERED BY" FOLLOWED BY THEIR SIGNATURE, THE DATE OF SUCH ALTERATION, AND A SPECIFIC DESCRIPTION OF THE ALTERATION.					

FILE NAME = ...\\Cadd\876203_cph_gnp_15.dgn
 DATE/TIME = 10/7/2019
 USER = jgentzler

DESIGN SUPERVISOR M. WIESZCHOWSKI
 JOB MANAGER E. SNYDER
 DESIGN J. GENTZLER
 CHECK M. WIESZCHOWSKI
 DRAFTING D. GREEN
 CHECK M. WIESZCHOWSKI
 PROJECT MANAGER M. WIESZCHOWSKI

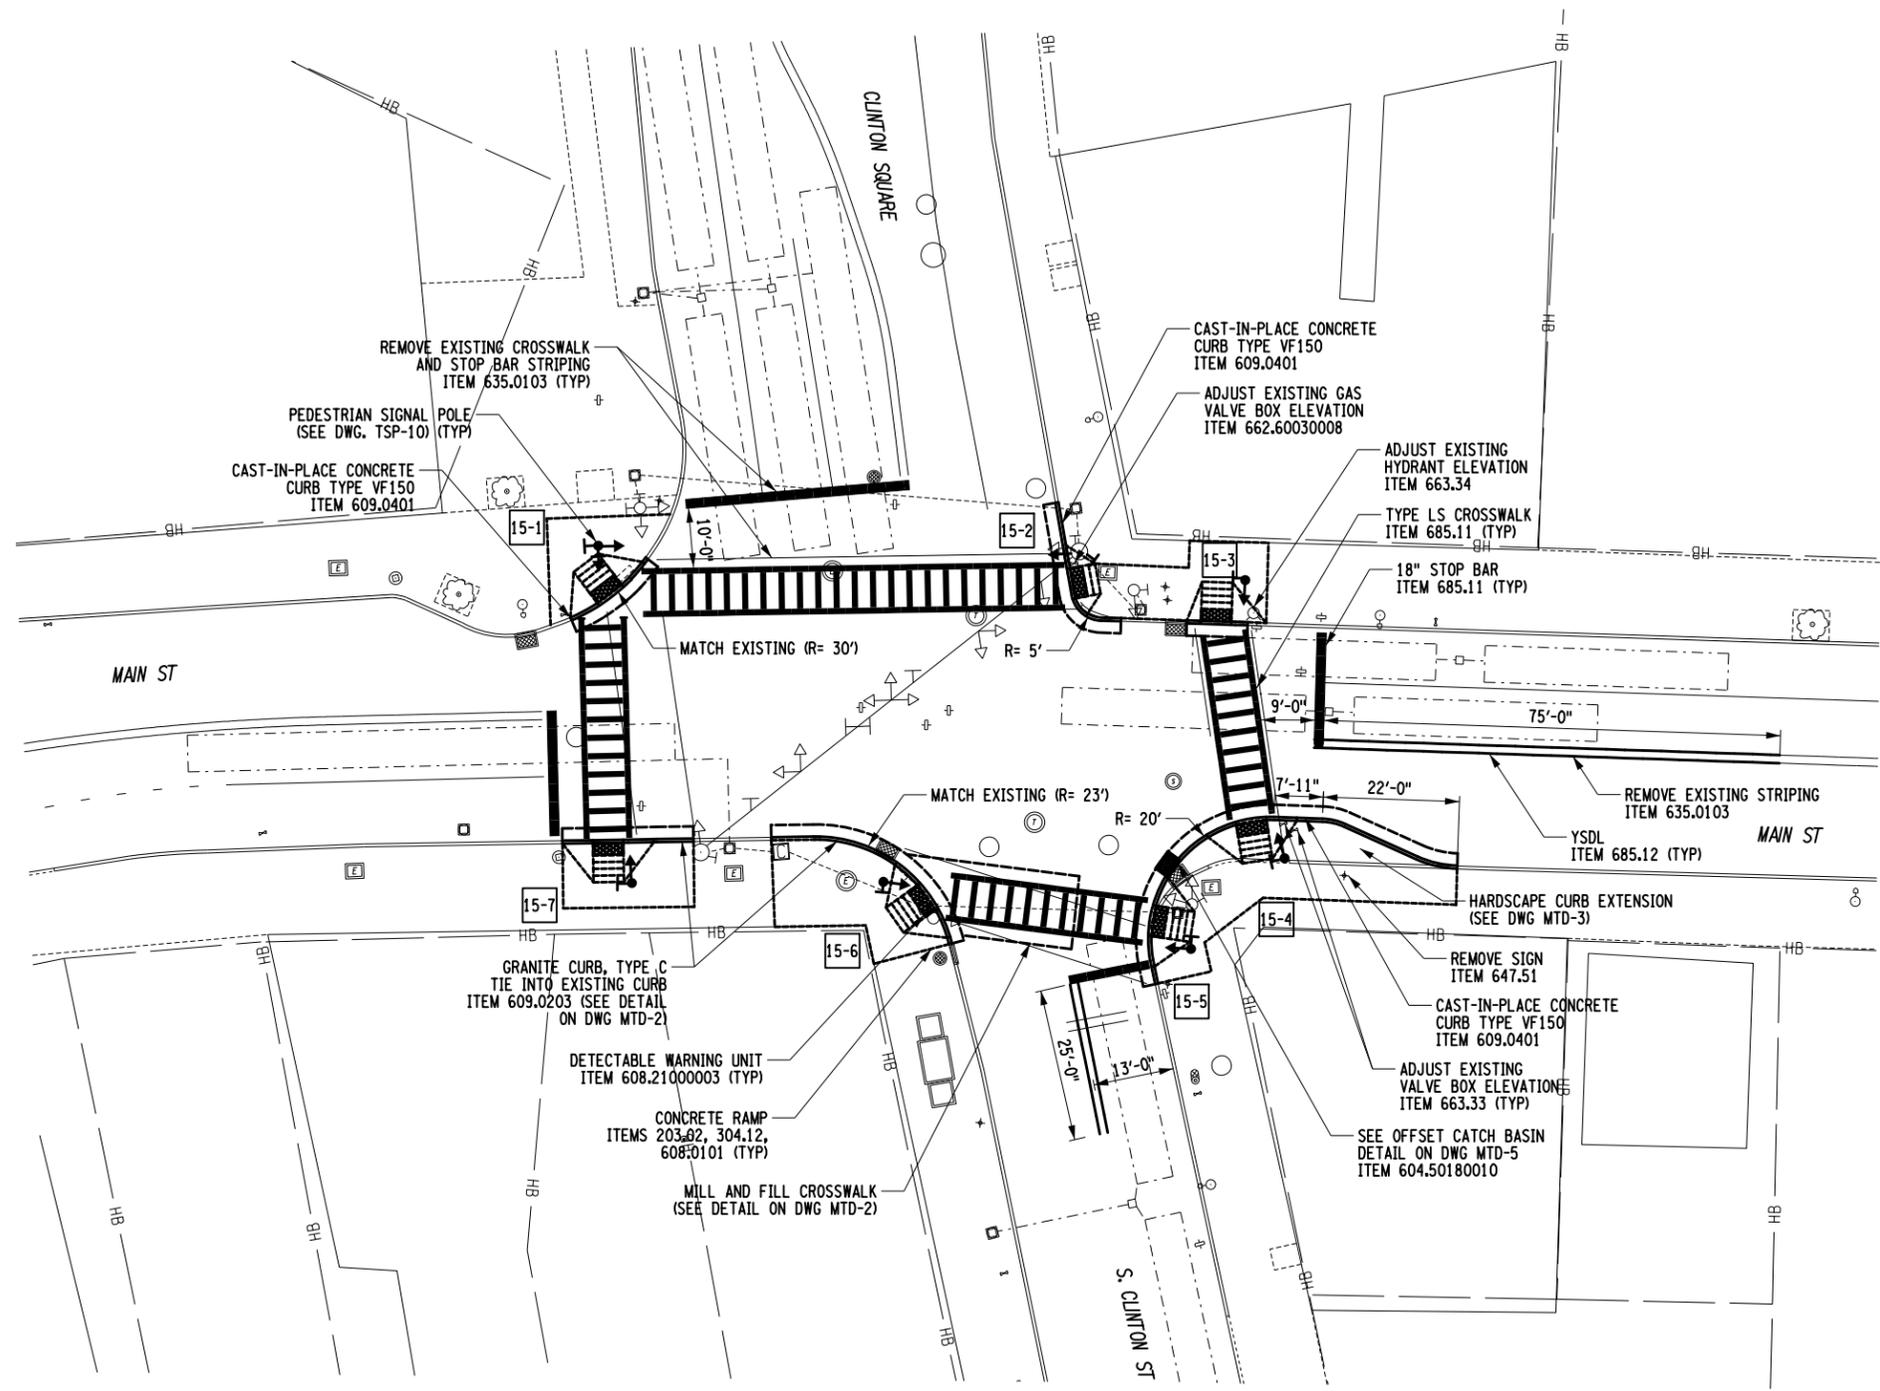

NOTES:
 1. SEE DWG. TSP-10 FOR TRAFFIC SIGNAL MODIFICATION PLANS.

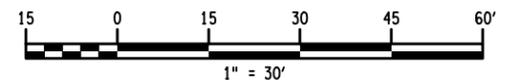


LEGEND	
	SIGN NUMBER
	RAMP NUMBER

AFFIX SEAL: GREENMAN - PEDERSEN, INC ON:	ALTERED BY: ON:
AS-BUILT REVISIONS DESCRIPTION OF ALTERATIONS:	

PEDESTRIAN SAFETY IMPROVEMENTS (VARIOUS LOCATIONS) CITY OF POUGHKEEPSIE COUNTY: DUTCHESS	PIN 8762.03 UTIL QLVL = D	BRIDGES CULVERTS	ALL DIMENSIONS IN FT UNLESS OTHERWISE NOTED MAIN ST/ CLINTON SQ/ S. CLINTON ST GENERAL PLANS	CONTRACT NUMBER D036037 DRAWING NO. GNP-15 SHEET NO. 27
IT IS A VIOLATION OF LAW FOR ANY PERSON, UNLESS THEY ARE ACTING UNDER THE DIRECTION OF A LICENSED PROFESSIONAL ENGINEER, ARCHITECT, LANDSCAPE ARCHITECT, OR LAND SURVEYOR, TO ALTER AN ITEM IN ANY WAY. IF AN ITEM BEARING THE STAMP OF A LICENSED PROFESSIONAL IS ALTERED, THE ALTERING ENGINEER, ARCHITECT, LANDSCAPE ARCHITECT, OR LAND SURVEYOR SHALL STAMP THE DOCUMENT AND INCLUDE THE NOTATION "ALTERED BY" FOLLOWED BY THEIR SIGNATURE, THE DATE OF SUCH ALTERATION, AND A SPECIFIC DESCRIPTION OF THE ALTERATION.			GPI GREENMAN-PEDERSEN, INC. CONSULTING ENGINEERS	CITY OF POUGHKEEPSIE

FILE NAME = ...\\Cadd\876203_cph_gnp_16.dgn
 DATE/TIME = 10/7/2019
 USER = jgentzler

DESIGN SUPERVISOR M. WIESZCHOWSKI JOB MANAGER E. SNYDER DESIGN J. GENTZLER CHECK M. WIESZCHOWSKI DRAFTING D. GREEN CHECK M. WIESZCHOWSKI PROJECT MANAGER M. WIESZCHOWSKI

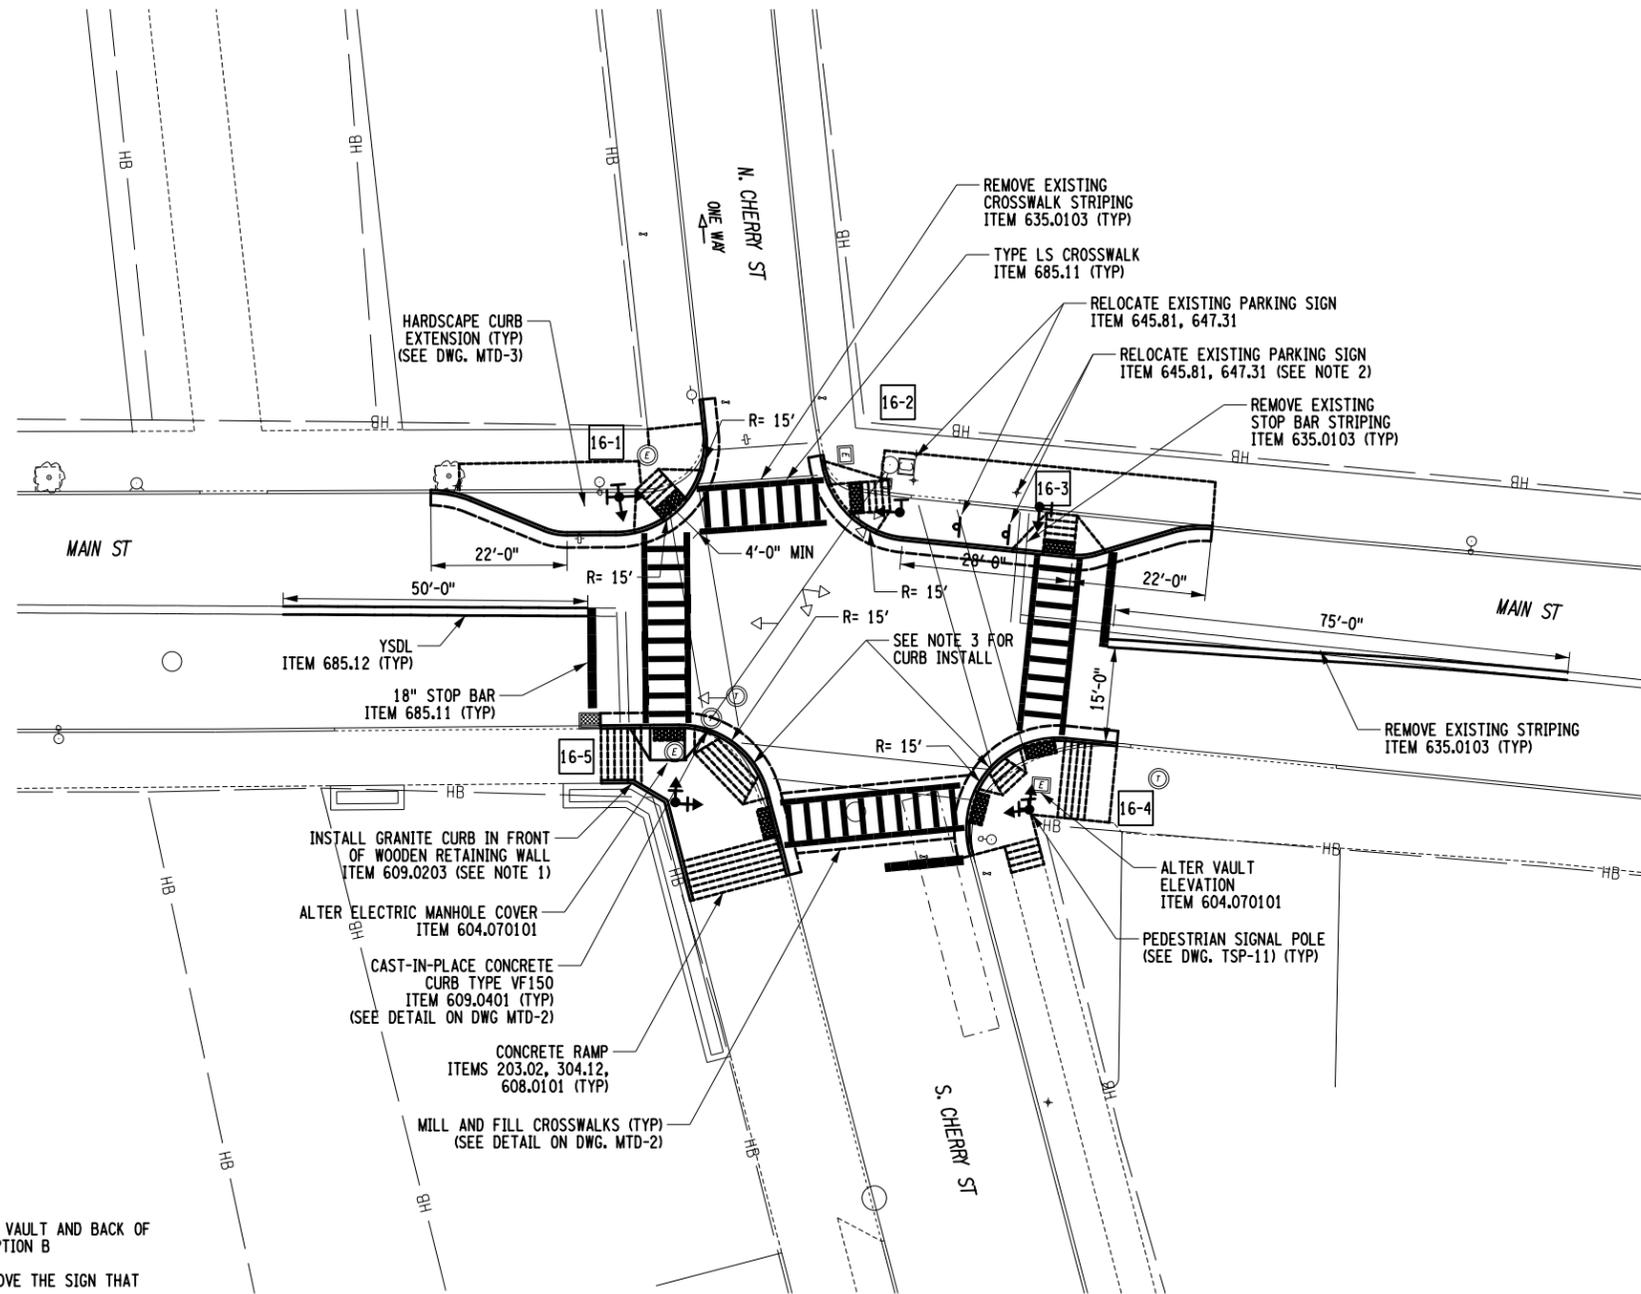

NOTES:


1. THE CONTRACTOR IS TO INSTALL GRANITE CURB AROUND ELECTRICAL VAULT AND BACK OF SIDEWALK (SEE DETAIL ON STANDARD SHEET 608-01 SHEET 3, OPTION B)
2. AS PART OF THE SIGN RELOCATION, THE CONTRACTOR IS TO REMOVE THE SIGN THAT STATES "NO PARKING HERE TO CORNER".
3. THE CURB INSTALLED AT THE APEX OF THE CORNER IS TO HAVE A 6" REVEAL. THE CURB IS TO TRANSITION INTO FLUSH CURB AT THE DETECTABLE WARNINGS.
4. SEE DWG. TSP-11 FOR TRAFFIC SIGNAL MODIFICATION PLANS.

AFFIX SEAL: GREENMAN - PEDERSEN, INC ON:	ALTERED BY: ON:
AS-BUILT REVISIONS DESCRIPTION OF ALTERATIONS:	

PEDESTRIAN SAFETY IMPROVEMENTS (VARIOUS LOCATIONS)
CITY OF POUGHKEEPSIE
COUNTY: DUTCHESS

PIN 8762.03	BRIDGES
UTIL QL.VL = D	CULVERTS

ALL DIMENSIONS IN FT UNLESS OTHERWISE NOTED	CONTRACT NUMBER D036037
MAIN ST/ N. & S. CHERRY ST GENERAL PLANS	DRAWING NO. GNP-16 SHEET NO. 28

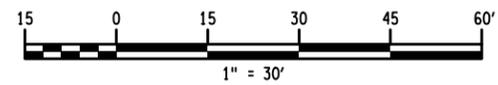

LEGEND	
1-1	SIGN NUMBER
1-1	RAMP NUMBER



IT IS A VIOLATION OF LAW FOR ANY PERSON, UNLESS THEY ARE ACTING UNDER THE DIRECTION OF A LICENSED PROFESSIONAL ENGINEER, ARCHITECT, LANDSCAPE ARCHITECT, OR LAND SURVEYOR, TO ALTER AN ITEM IN ANY WAY. IF AN ITEM BEARING THE STAMP OF A LICENSED PROFESSIONAL IS ALTERED, THE ALTERING ENGINEER, ARCHITECT, LANDSCAPE ARCHITECT, OR LAND SURVEYOR SHALL STAMP THE DOCUMENT AND INCLUDE THE NOTATION "ALTERED BY" FOLLOWED BY THEIR SIGNATURE, THE DATE OF SUCH ALTERATION, AND A SPECIFIC DESCRIPTION OF THE ALTERATION.

GPI GREENMAN-PEDERSEN, INC. CONSULTING ENGINEERS


CITY OF POUGHKEEPSIE

FILE NAME = ...\\Cadd\876203_cph_gnp_17.dgn
 DATE/TIME = 10/7/2019
 USER = jgentzler

DESIGN SUPERVISOR M. WIESZCHOWSKI JOB MANAGER E. SNYDER DESIGN J. GENTZLER CHECK M. WIESZCHOWSKI DRAFTING D. GREEN CHECK M. WIESZCHOWSKI PROJECT MANAGER M. WIESZCHOWSKI

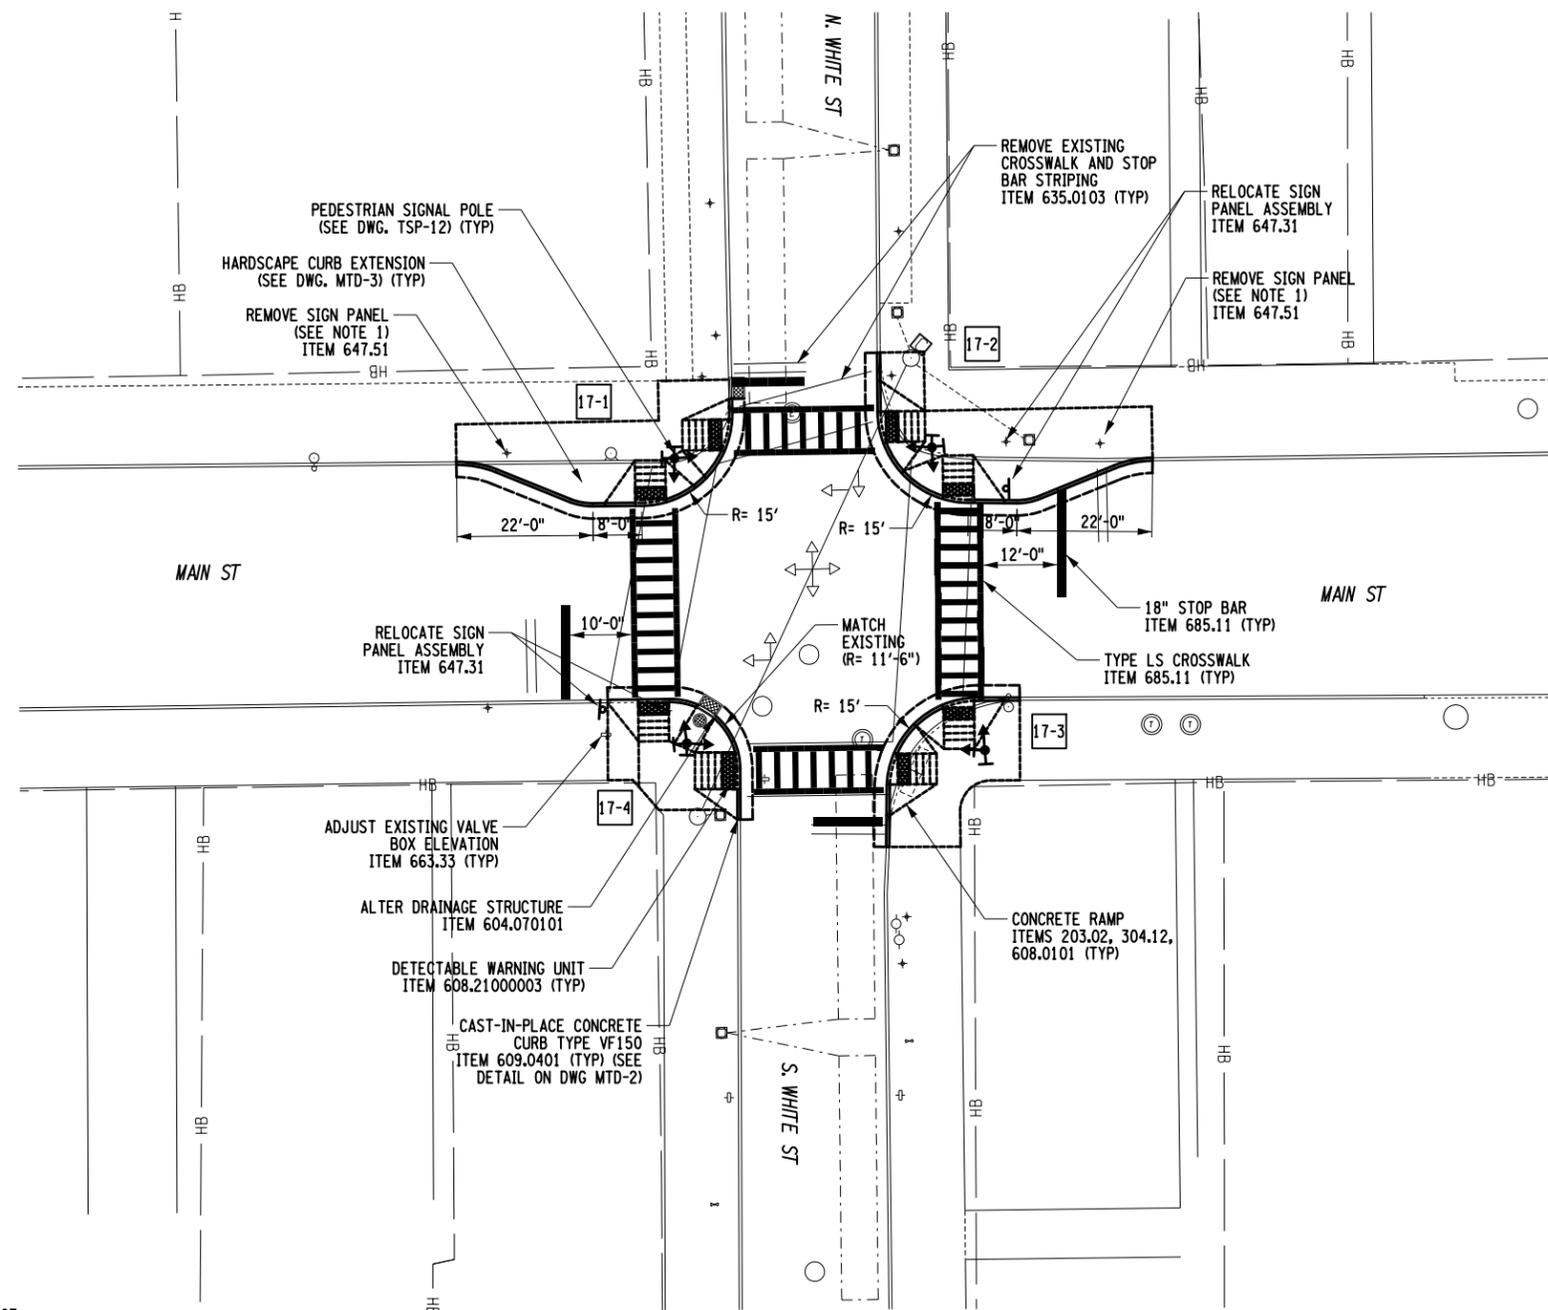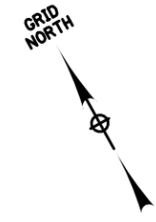

- NOTES:**
1. AS PART OF THE SIGN REMOVAL, THE CONTRACTOR IS TO REMOVE THE SIGN THAT STATES "NO PARKING HERE TO CORNER" AND MOVE THE REMAINING SIGNS TO THE TOP OF THE POST.
 2. SEE DWG. TSP-12 FOR TRAFFIC SIGNAL MODIFICATION PLANS.

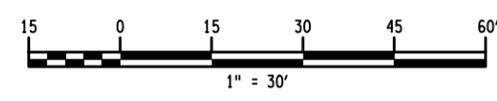

LEGEND	
1-1	SIGN NUMBER
1-1	RAMP NUMBER


AFFIX SEAL: GREENMAN - PEDERSEN, INC ON:	ALTERED BY: ON:
AS-BUILT REVISIONS DESCRIPTION OF ALTERATIONS:	

PEDESTRIAN SAFETY IMPROVEMENTS (VARIOUS LOCATIONS)	PIN 8762.03	BRIDGES	CULVERTS	ALL DIMENSIONS IN FT UNLESS OTHERWISE NOTED	CONTRACT NUMBER D036037
CITY OF POUGHKEEPSIE	UTIL QL.VL = D			MAIN ST/ N. & S. WHITE ST GENERAL PLANS	DRAWING NO. GNP-17 SHEET NO. 29
COUNTY: DUTCHESS					 GREENMAN-PEDERSEN, INC. CONSULTING ENGINEERS


IT IS A VIOLATION OF LAW FOR ANY PERSON, UNLESS THEY ARE ACTING UNDER THE DIRECTION OF A LICENSED PROFESSIONAL ENGINEER, ARCHITECT, LANDSCAPE ARCHITECT, OR LAND SURVEYOR, TO ALTER AN ITEM IN ANY WAY. IF AN ITEM BEARING THE STAMP OF A LICENSED PROFESSIONAL IS ALTERED, THE ALTERING ENGINEER, ARCHITECT, LANDSCAPE ARCHITECT, OR LAND SURVEYOR SHALL STAMP THE DOCUMENT AND INCLUDE THE NOTATION "ALTERED BY" FOLLOWED BY THEIR SIGNATURE, THE DATE OF SUCH ALTERATION, AND A SPECIFIC DESCRIPTION OF THE ALTERATION.

FILE NAME = ...\\Cadd\876203_cph_gnp_18.dgn
 DATE/TIME = 10/7/2019
 USER = jgentzler

DESIGN SUPERVISOR M. WIESZCHOWSKI
 JOB MANAGER E. SNYDER
 DESIGN J. GENTZLER
 CHECK M. WIESZCHOWSKI
 DRAFTING D. GREEN
 CHECK M. WIESZCHOWSKI
 PROJECT MANAGER M. WIESZCHOWSKI

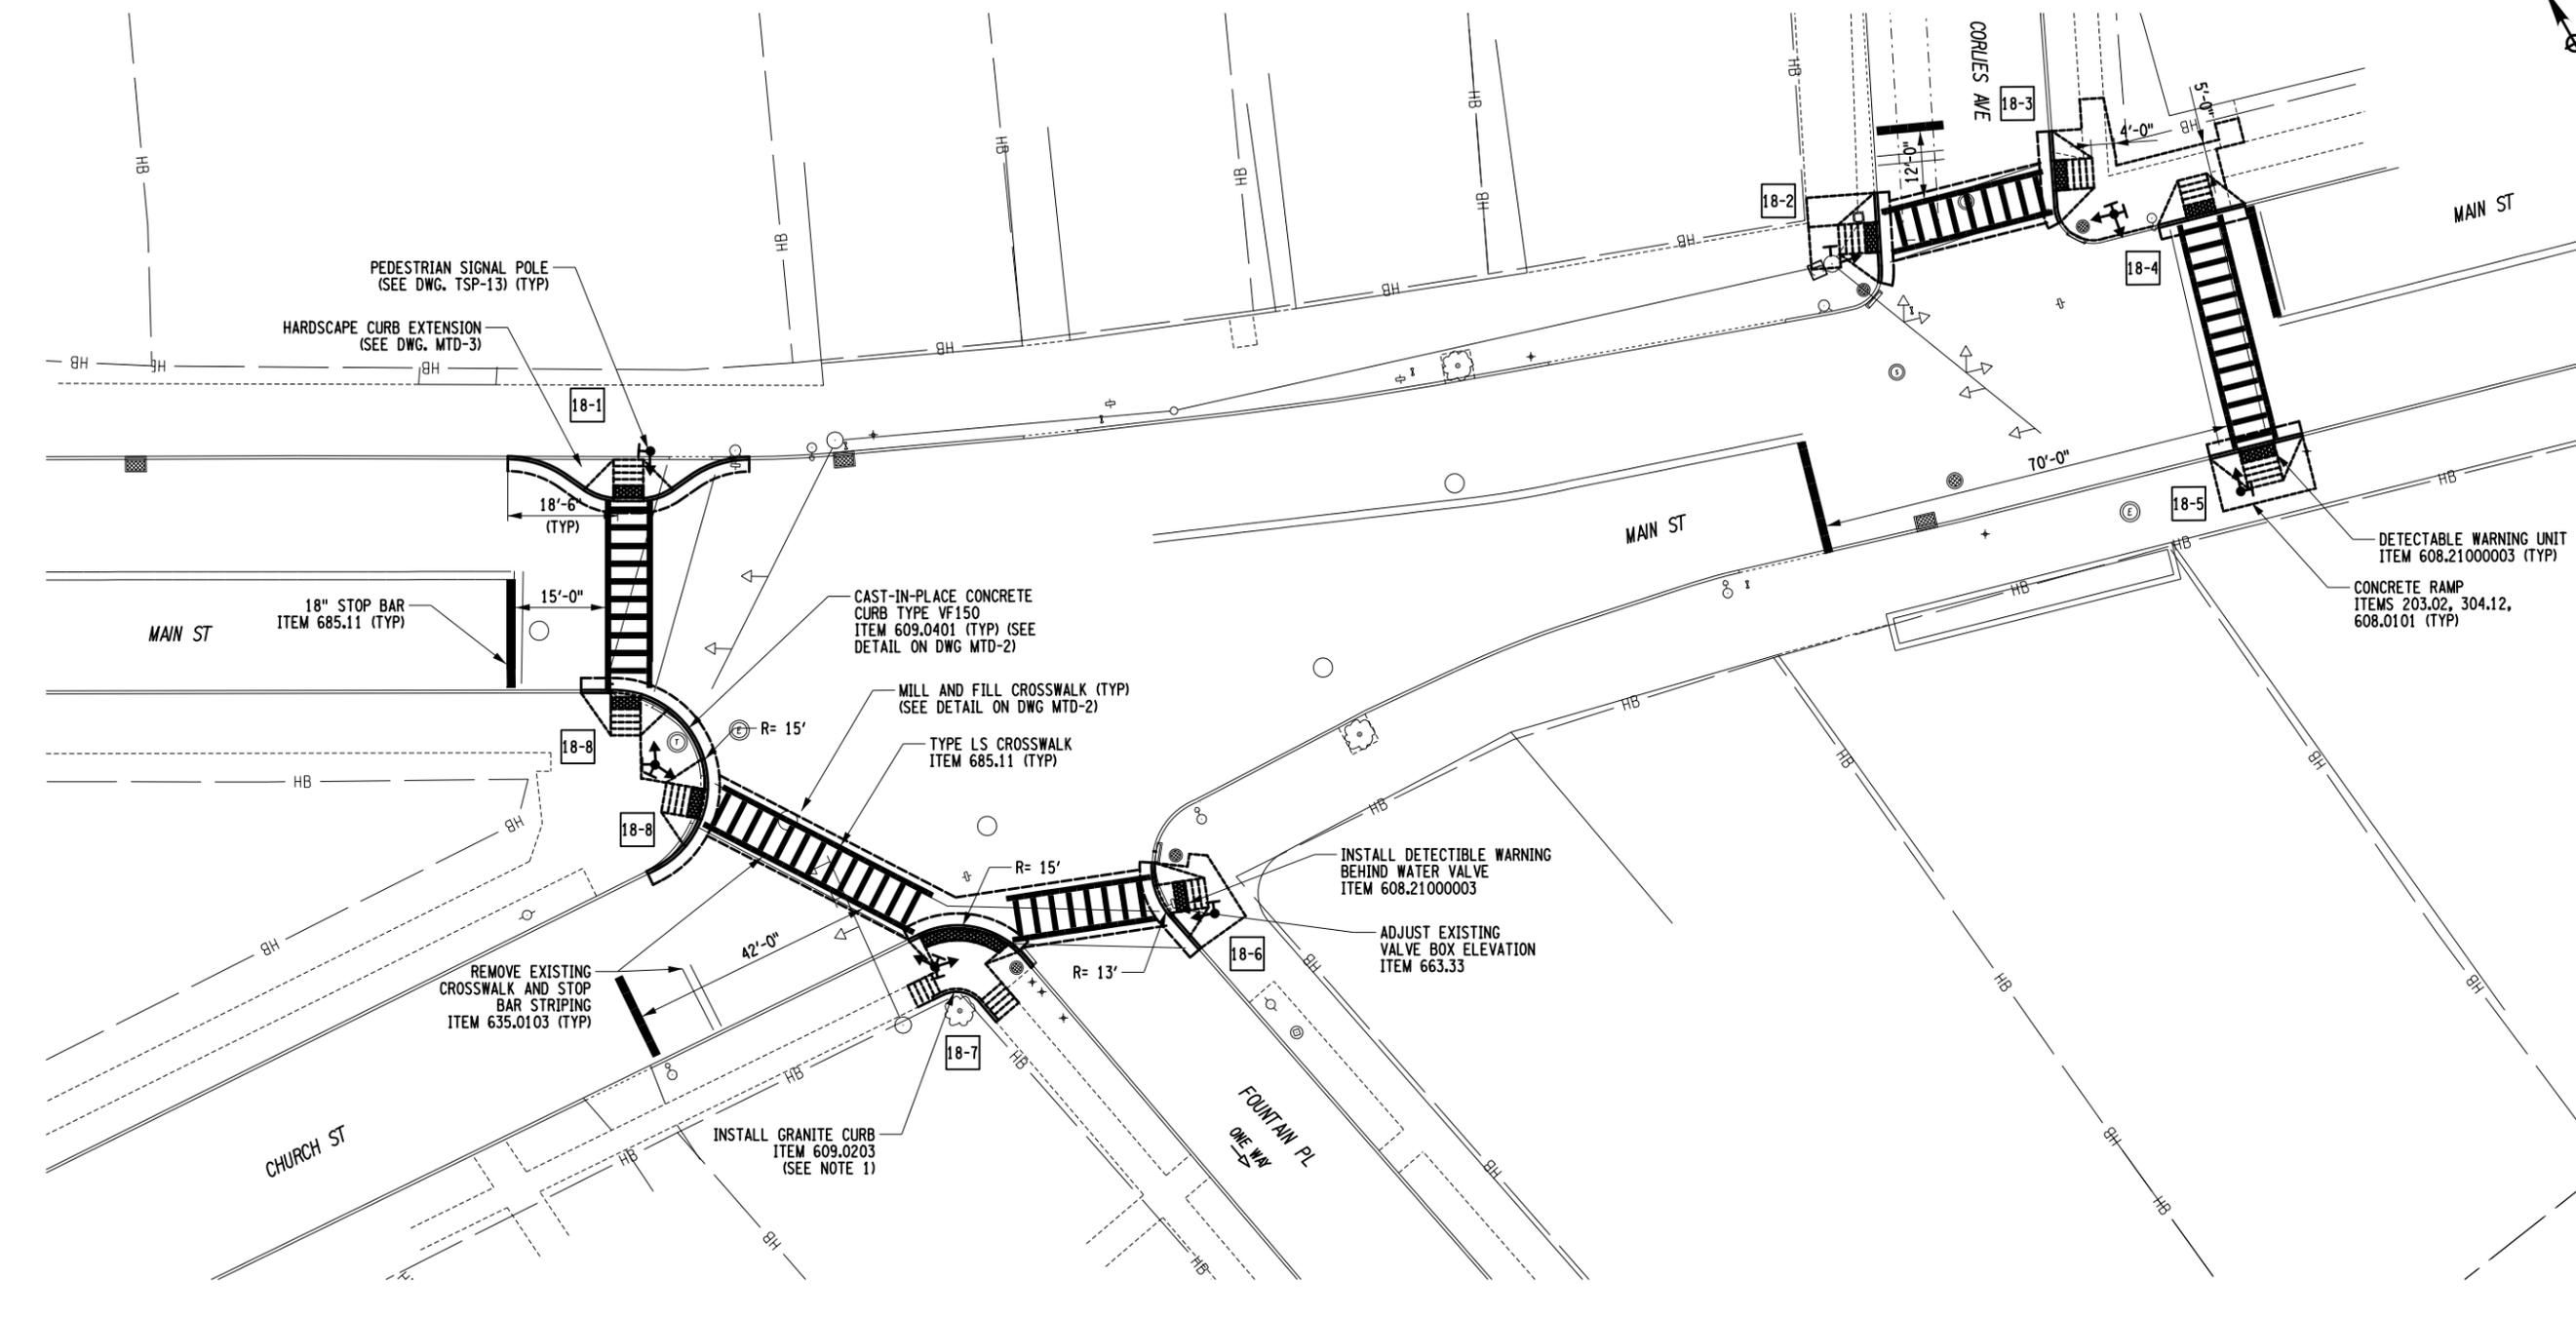

AFFIX SEAL: GREENMAN - PEDERSEN, INC ON:	ALTERED BY: ON:						
<p>NOTES:</p> <ol style="list-style-type: none"> 1. THE CONTRACTOR IS INSTALL GRANITE CURB AROUND THE BACKSIDE OF THE SIDEWALK (SEE DETAIL ON STANDARD SHEET 608-01 SHEET 3, OPTION B. 2. SEE DWG. TSP-13 FOR TRAFFIC SIGNAL MODIFICATION PLANS. 							
AS-BUILT REVISIONS DESCRIPTION OF ALTERATIONS:	<table border="1"> <tr> <td>PEDESTRIAN SAFETY IMPROVEMENTS (VARIOUS LOCATIONS)</td> <td>PIN 8762.03</td> </tr> <tr> <td>CITY OF POUGHKEEPSIE</td> <td>UTIL QL.VL = D</td> </tr> <tr> <td>COUNTY: DUTCHESS</td> <td></td> </tr> </table>	PEDESTRIAN SAFETY IMPROVEMENTS (VARIOUS LOCATIONS)	PIN 8762.03	CITY OF POUGHKEEPSIE	UTIL QL.VL = D	COUNTY: DUTCHESS	
PEDESTRIAN SAFETY IMPROVEMENTS (VARIOUS LOCATIONS)	PIN 8762.03						
CITY OF POUGHKEEPSIE	UTIL QL.VL = D						
COUNTY: DUTCHESS							

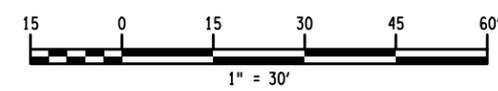


LEGEND	
[1-1]	SIGN NUMBER
(1-1)	RAMP NUMBER

<table border="1"> <tr> <td>CONTRACT NUMBER D036037</td> </tr> <tr> <td>DRAWING NO. GNP-18 SHEET NO. 30</td> </tr> </table>	CONTRACT NUMBER D036037	DRAWING NO. GNP-18 SHEET NO. 30	<table border="1"> <tr> <td>ALL DIMENSIONS IN FT UNLESS OTHERWISE NOTED</td> </tr> <tr> <td>MAIN ST/ CHURCH ST/ FOUNTAIN PL & MAIN ST/ CORLIES AVE GENERAL PLANS</td> </tr> </table>	ALL DIMENSIONS IN FT UNLESS OTHERWISE NOTED	MAIN ST/ CHURCH ST/ FOUNTAIN PL & MAIN ST/ CORLIES AVE GENERAL PLANS	<table border="1"> <tr> <td>BRIDGES</td> <td>CULVERTS</td> </tr> </table>	BRIDGES	CULVERTS	<table border="1"> <tr> <td> GPI GREENMAN-PEDERSEN, INC. CONSULTING ENGINEERS </td> <td> CITY OF POUGHKEEPSIE </td> </tr> </table>	GPI GREENMAN-PEDERSEN, INC. CONSULTING ENGINEERS	CITY OF POUGHKEEPSIE
CONTRACT NUMBER D036037											
DRAWING NO. GNP-18 SHEET NO. 30											
ALL DIMENSIONS IN FT UNLESS OTHERWISE NOTED											
MAIN ST/ CHURCH ST/ FOUNTAIN PL & MAIN ST/ CORLIES AVE GENERAL PLANS											
BRIDGES	CULVERTS										
GPI GREENMAN-PEDERSEN, INC. CONSULTING ENGINEERS	CITY OF POUGHKEEPSIE										

IT IS A VIOLATION OF LAW FOR ANY PERSON, UNLESS THEY ARE ACTING UNDER THE DIRECTION OF A LICENSED PROFESSIONAL ENGINEER, ARCHITECT, LANDSCAPE ARCHITECT, OR LAND SURVEYOR, TO ALTER AN ITEM IN ANY WAY. IF AN ITEM BEARING THE STAMP OF A LICENSED PROFESSIONAL IS ALTERED, THE ALTERING ENGINEER, ARCHITECT, LANDSCAPE ARCHITECT, OR LAND SURVEYOR SHALL STAMP THE DOCUMENT AND INCLUDE THE NOTATION "ALTERED BY" FOLLOWED BY THEIR SIGNATURE, THE DATE OF SUCH ALTERATION, AND A SPECIFIC DESCRIPTION OF THE ALTERATION.


FILE NAME = \\C:\cadd\876203_cph_gnp_19.dgn
 DATE/TIME = 10/17/2015
 USER = Jgentzler

DESIGN SUPERVISOR M. WIESZCHOWSKI JOB MANAGER E. SNYDER DESIGN J. GENTZLER DRAFTING D. GREEN CHECK M. WIESZCHOWSKI PROJECT MANAGER M. WIESZCHOWSKI

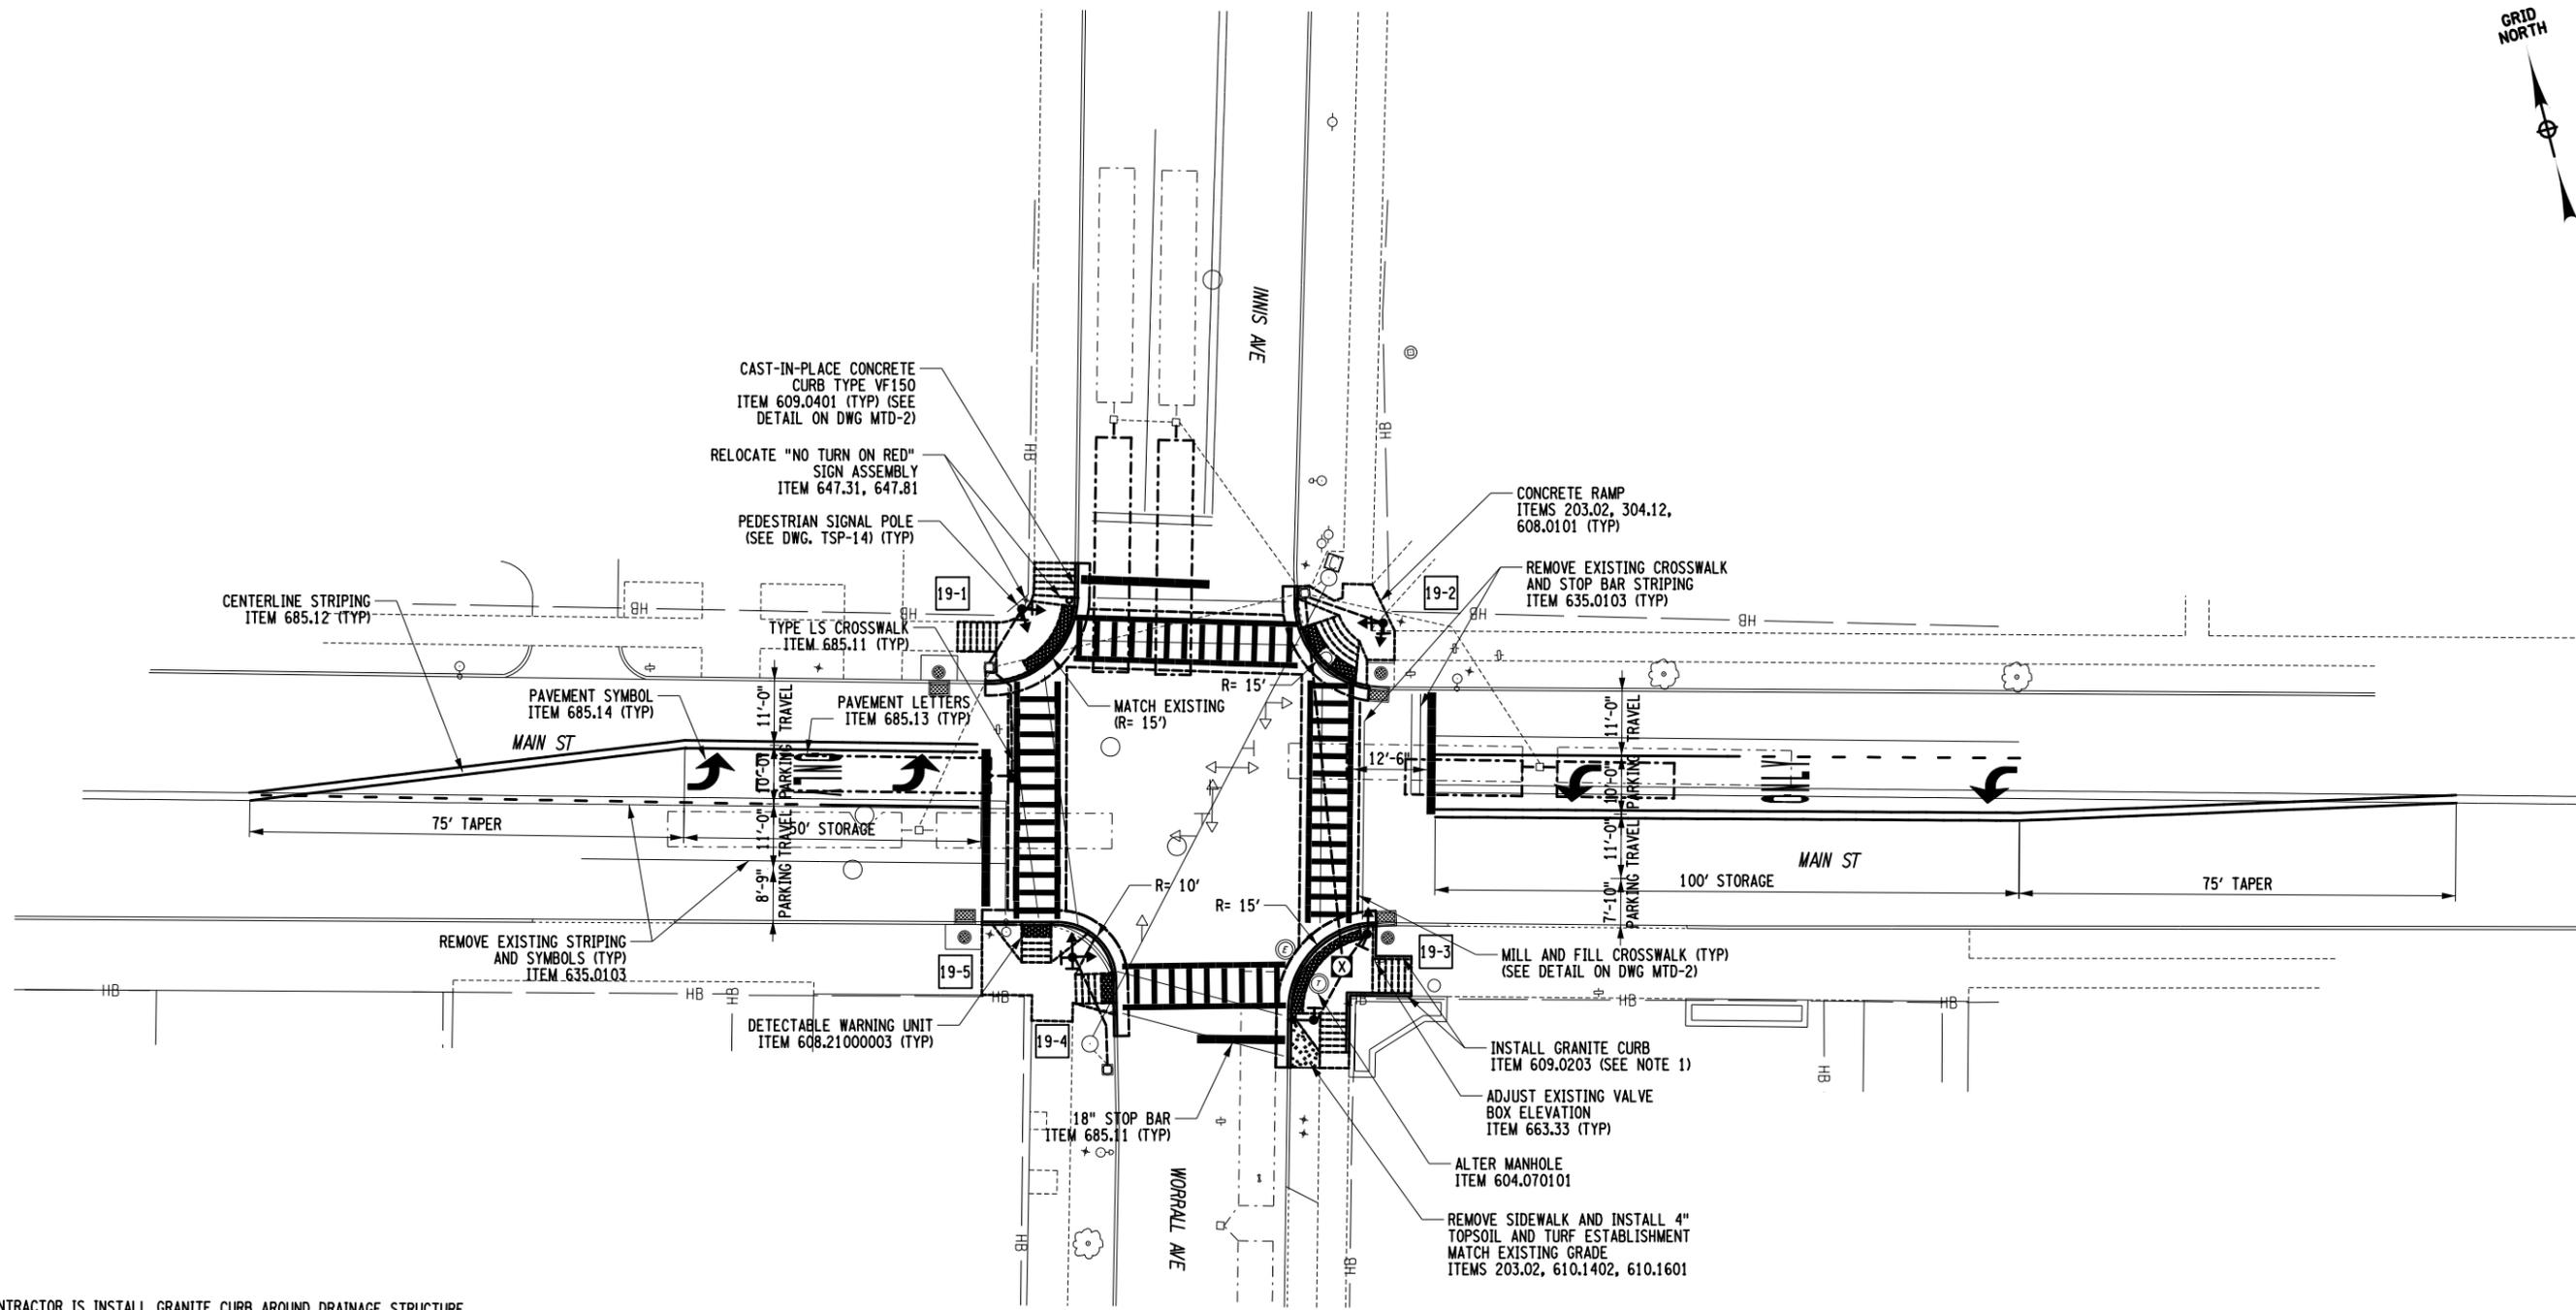


- NOTES:**
1. THE CONTRACTOR IS INSTALL GRANITE CURB AROUND DRAINAGE STRUCTURE AND AROUND RAISED PLANTER (SEE DETAIL ON STANDARD SHEET 608-01 SHEET 3, OPTION C).
 2. SEE DWG. TSP-14 FOR TRAFFIC SIGNAL MODIFICATION PLANS.

AFFIX SEAL: GREENMAN - PEDERSEN, INC
 ON: _____
 ALTERED BY:
 ON: _____

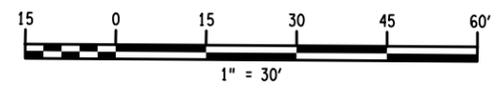


LEGEND	
[1-1]	SIGN NUMBER
(1-1)	RAMP NUMBER

AS-BUILT REVISIONS DESCRIPTION OF ALTERATIONS:	PEDESTRIAN SAFETY IMPROVEMENTS (VARIOUS LOCATIONS)	PIN 8762.03	BRIDGES	CULVERTS	ALL DIMENSIONS IN FT UNLESS OTHERWISE NOTED	CONTRACT NUMBER D036037
	CITY OF POUGHKEEPSIE	UTIL QLVL = D				MAIN ST/ INNIS AVE/ WORRALL AVE GENERAL PLANS
IT IS A VIOLATION OF LAW FOR ANY PERSON, UNLESS THEY ARE ACTING UNDER THE DIRECTION OF A LICENSED PROFESSIONAL ENGINEER, ARCHITECT, LANDSCAPE ARCHITECT, OR LAND SURVEYOR, TO ALTER AN ITEM IN ANY WAY. IF AN ITEM BEARING THE STAMP OF A LICENSED PROFESSIONAL IS ALTERED, THE ALTERING ENGINEER, ARCHITECT, LANDSCAPE ARCHITECT, OR LAND SURVEYOR SHALL STAMP THE DOCUMENT AND INCLUDE THE NOTATION "ALTERED BY" FOLLOWED BY THEIR SIGNATURE, THE DATE OF SUCH ALTERATION, AND A SPECIFIC DESCRIPTION OF THE ALTERATION.						
COUNTY: DUTCHESS					CITY OF POUGHKEEPSIE	

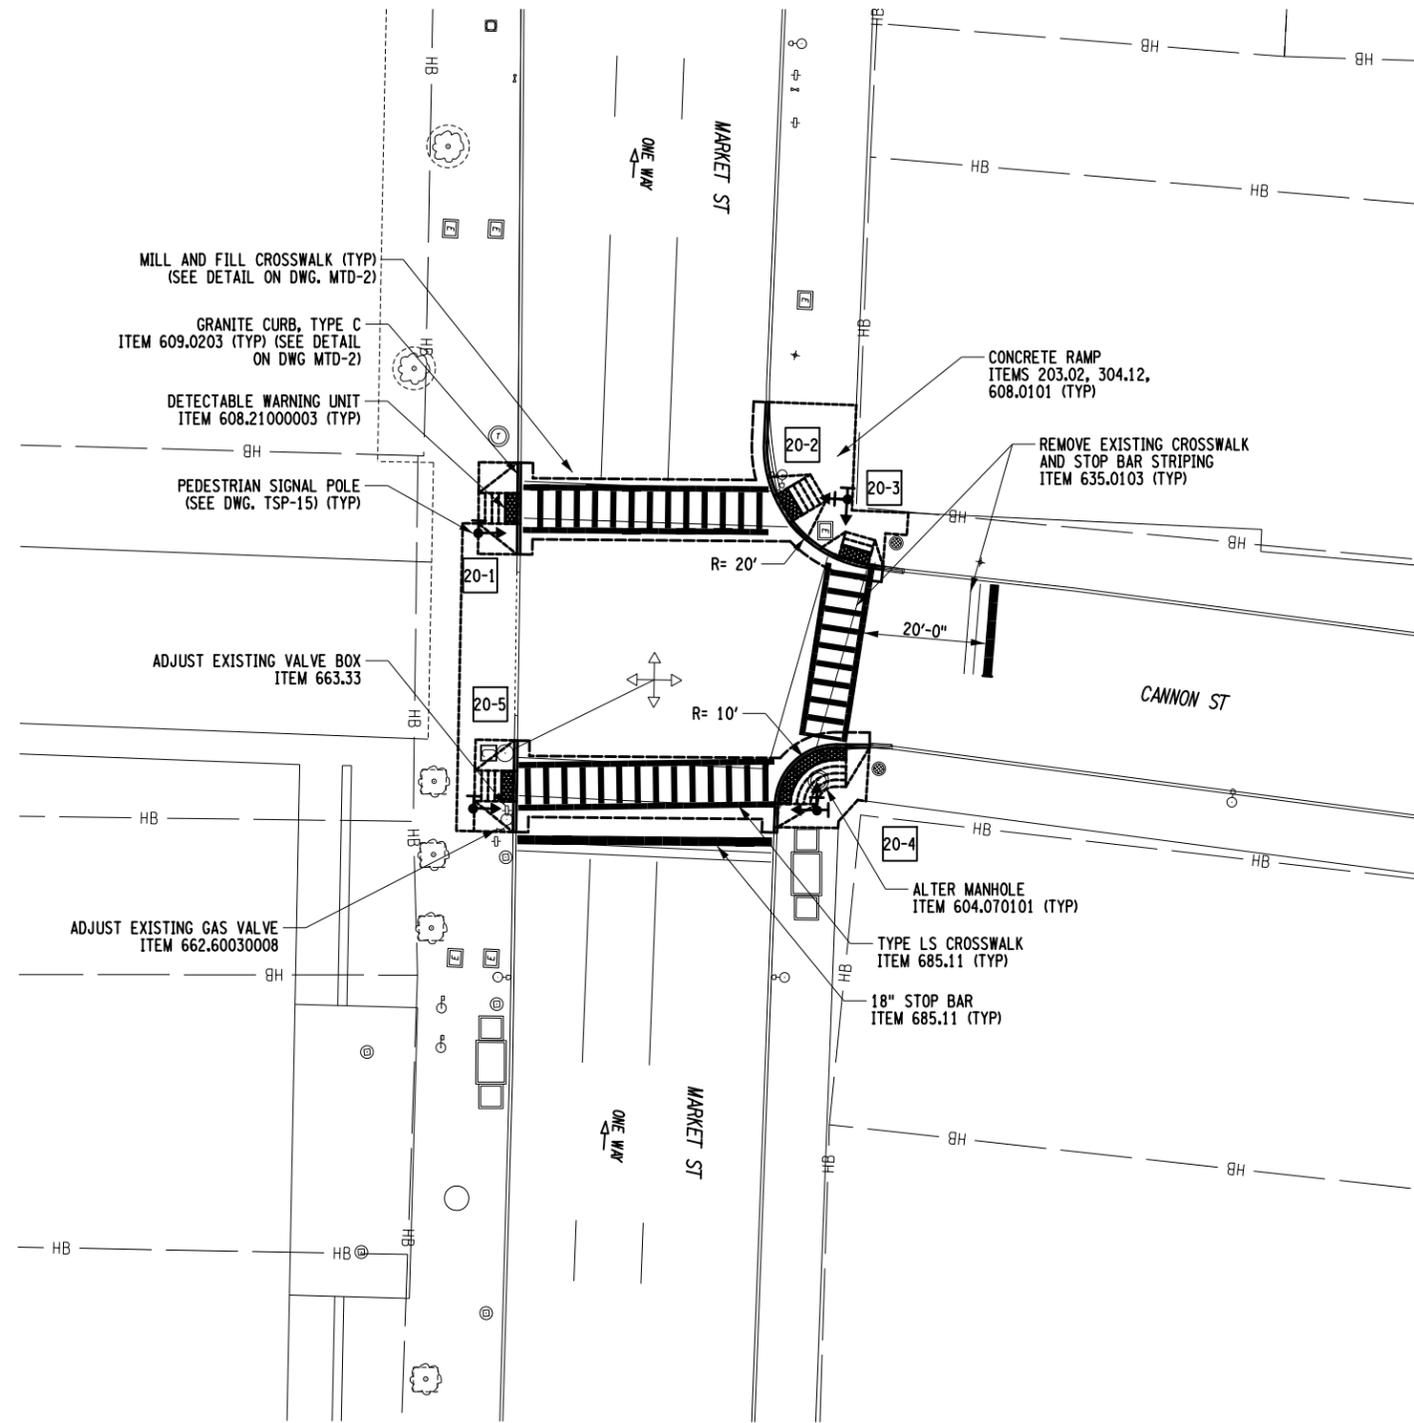

NOTES:

- SEE DWG. TSP-15 FOR TRAFFIC SIGNAL MODIFICATION PLANS.

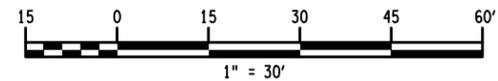


LEGEND	
1-1	SIGN NUMBER
1-1	RAMP NUMBER

AFFIX SEAL: GREENMAN - PEDERSEN, INC ON:	ALTERED BY: ON:

AS-BUILT REVISIONS DESCRIPTION OF ALTERATIONS:	PEDESTRIAN SAFETY IMPROVEMENTS (VARIOUS LOCATIONS)	PIN 8762.03	BRIDGES	CULVERTS	ALL DIMENSIONS IN FT UNLESS OTHERWISE NOTED	CONTRACT NUMBER D036037
	CITY OF POUGHKEEPSIE	UTIL QL.VL = D			MARKET ST/ CANNON ST GENERAL PLANS	DRAWING NO. GNP-20 SHEET NO. 32
	COUNTY: DUTCHESS					GPI GREENMAN-PEDERSEN, INC. CONSULTING ENGINEERS


IT IS A VIOLATION OF LAW FOR ANY PERSON, UNLESS THEY ARE ACTING UNDER THE DIRECTION OF A LICENSED PROFESSIONAL ENGINEER, ARCHITECT, LANDSCAPE ARCHITECT, OR LAND SURVEYOR, TO ALTER AN ITEM IN ANY WAY. IF AN ITEM BEARING THE STAMP OF A LICENSED PROFESSIONAL IS ALTERED, THE ALTERING ENGINEER, ARCHITECT, LANDSCAPE ARCHITECT, OR LAND SURVEYOR SHALL STAMP THE DOCUMENT AND INCLUDE THE NOTATION "ALTERED BY" FOLLOWED BY THEIR SIGNATURE, THE DATE OF SUCH ALTERATION, AND A SPECIFIC DESCRIPTION OF THE ALTERATION.

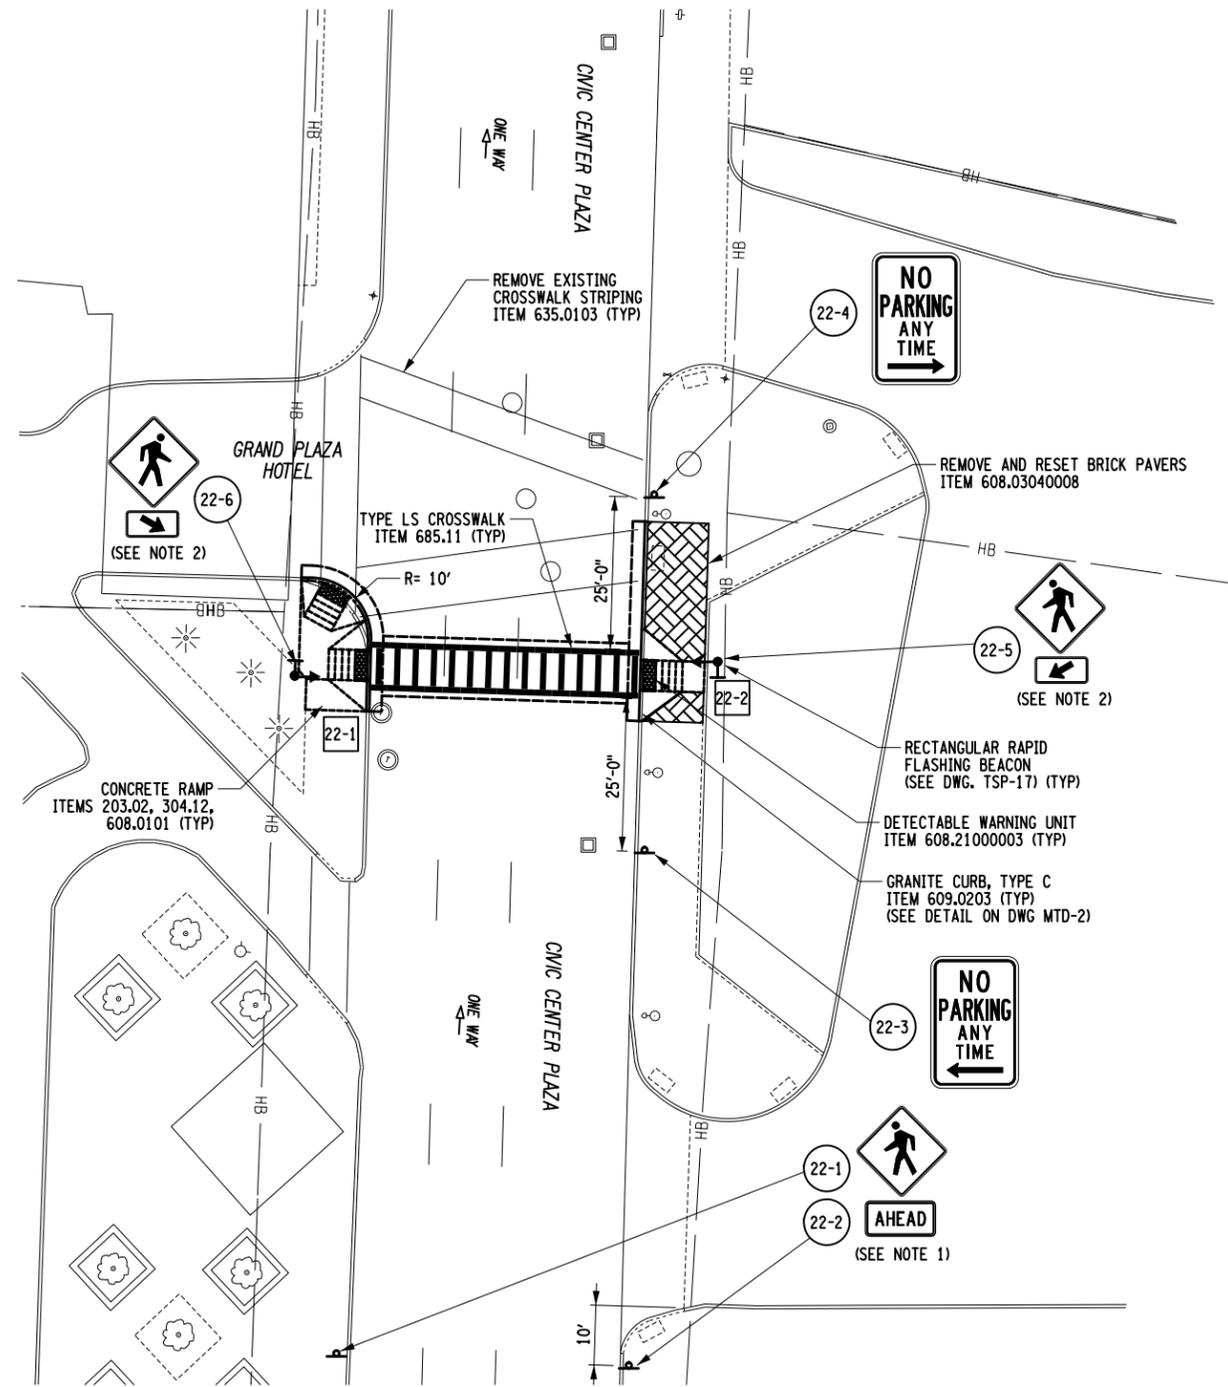

- NOTES:**
- SIGNS 22-1 AND 22-2 ARE TO BE INSTALLED WITH (2) POSTS (645.81) THAT ARE EQUIPPED WITH RETROREFLECTIVE POST STRIPS (645.81020003).
 - SIGNS 22-5 AND 22-6 ARE TO BE INSTALLED ATOP RECTANGULAR RAPID FLASH BEACONS (RRFB'S). SEE DWG. TSP-17 FOR RRFB INSTALLATION.


AFFIX SEAL: GREENMAN - PEDERSEN, INC ON:	ALTERED BY: ON:
AS-BUILT REVISIONS DESCRIPTION OF ALTERATIONS:	

PEDESTRIAN SAFETY IMPROVEMENTS (VARIOUS LOCATIONS)	PIN 8762.03	BRIDGES	CULVERTS	ALL DIMENSIONS IN FT UNLESS OTHERWISE NOTED	CONTRACT NUMBER D036037
CITY OF POUGHKEEPSIE	UTIL QL.VL = D			CIVIC CENTER PLAZA/ POUGHKEEPSIE GRAND HOTEL GENERAL PLANS	DRAWING NO. GNP-22 SHEET NO. 34
COUNTY: DUTCHESS					GPI GREENMAN-PEDERSEN, INC. CONSULTING ENGINEERS

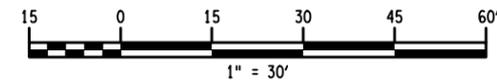

LEGEND	
1-1	SIGN NUMBER
1-1	RAMP NUMBER

IT IS A VIOLATION OF LAW FOR ANY PERSON, UNLESS THEY ARE ACTING UNDER THE DIRECTION OF A LICENSED PROFESSIONAL ENGINEER, ARCHITECT, LANDSCAPE ARCHITECT, OR LAND SURVEYOR, TO ALTER AN ITEM IN ANY WAY. IF AN ITEM BEARING THE STAMP OF A LICENSED PROFESSIONAL IS ALTERED, THE ALTERING ENGINEER, ARCHITECT, LANDSCAPE ARCHITECT, OR LAND SURVEYOR SHALL STAMP THE DOCUMENT AND INCLUDE THE NOTATION "ALTERED BY" FOLLOWED BY THEIR SIGNATURE, THE DATE OF SUCH ALTERATION, AND A SPECIFIC DESCRIPTION OF THE ALTERATION.

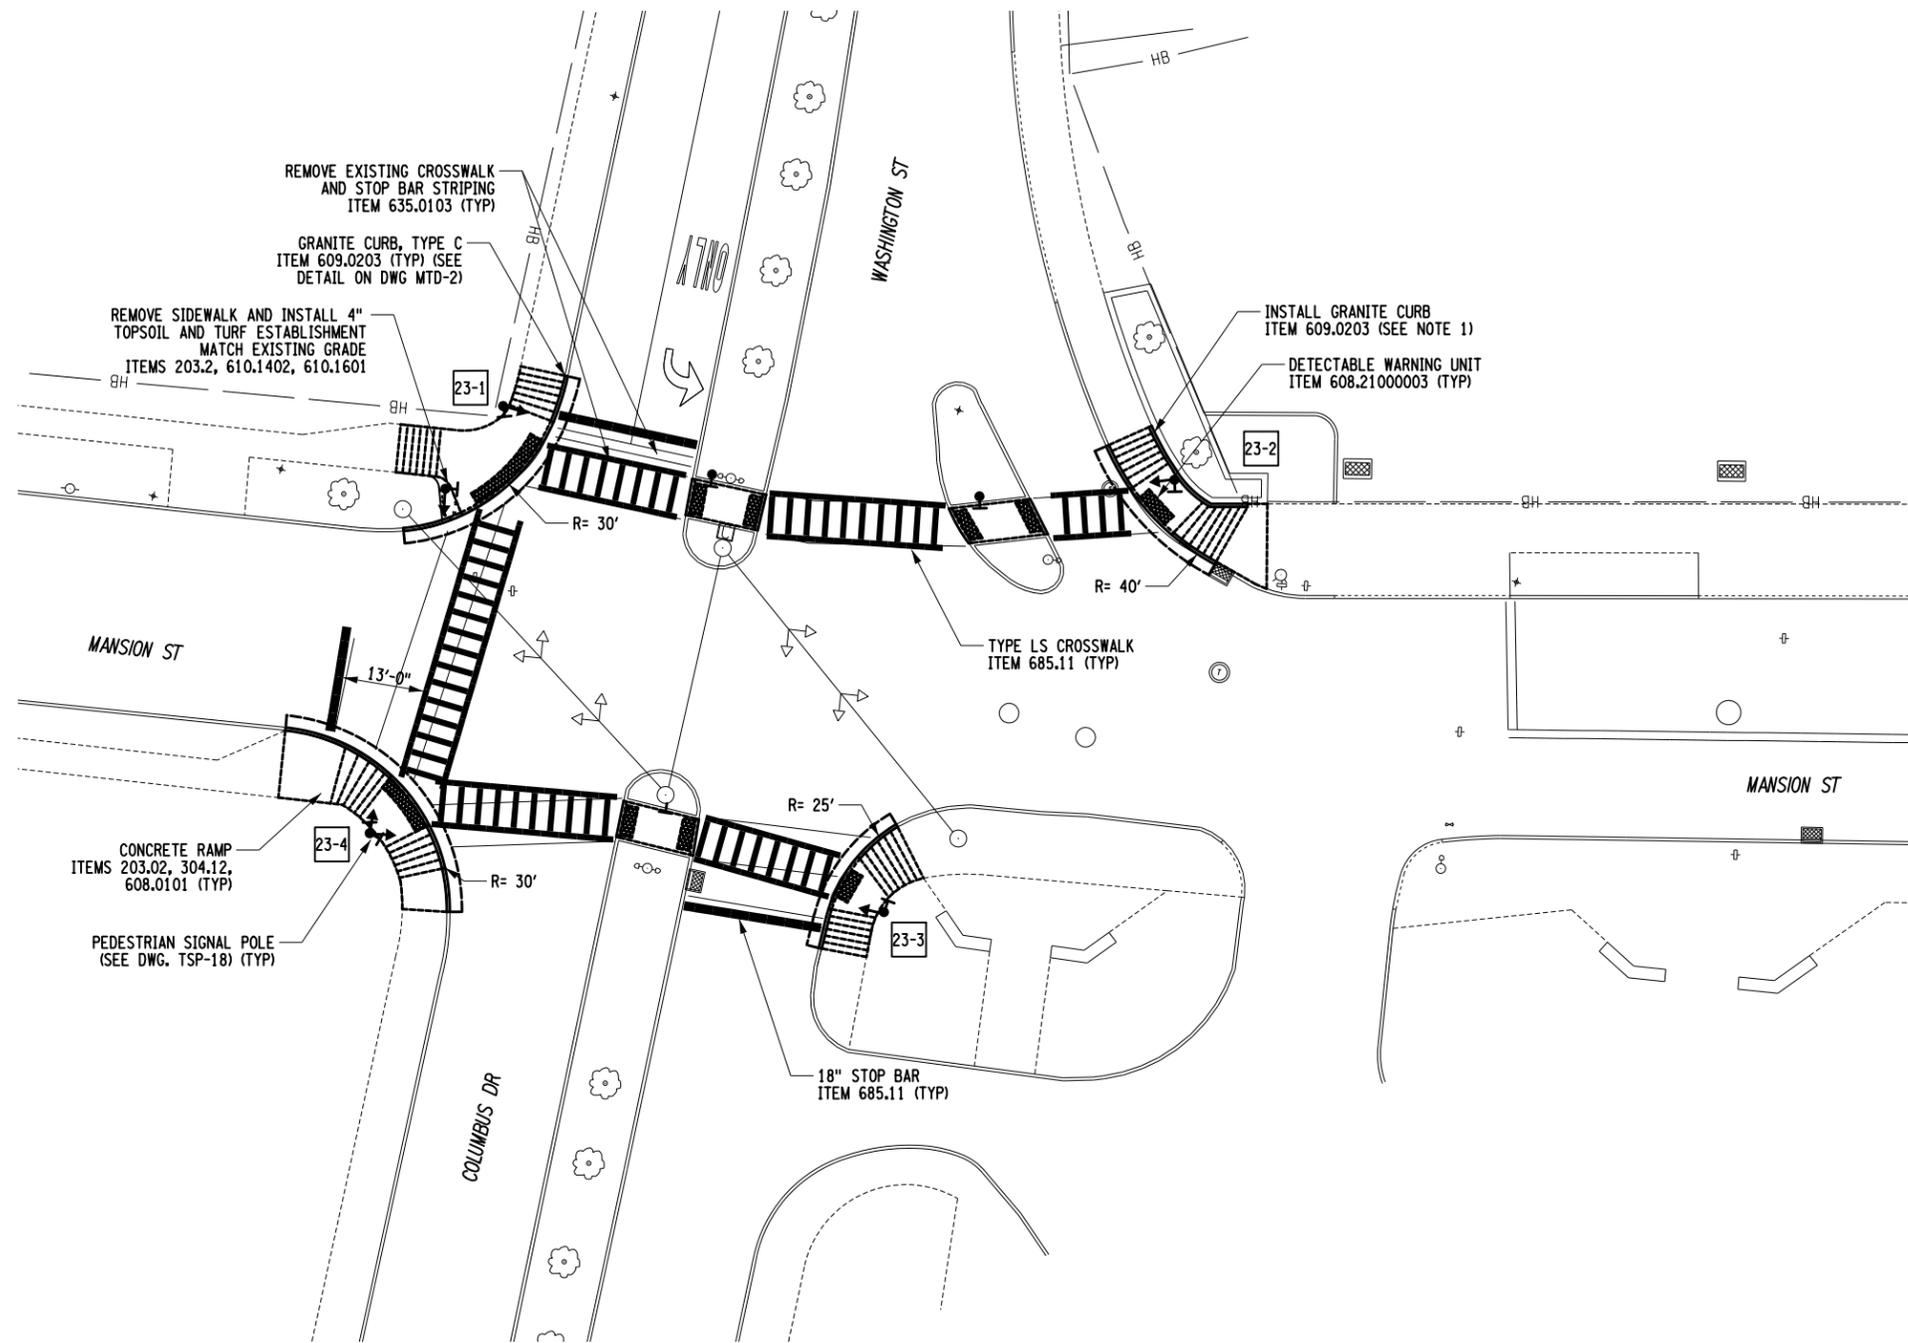


NOTES:


1. THE CONTRACTOR IS INSTALL GRANITE CURB AROUND WOODEN RETAINING WALL (SEE DETAIL ON STANDARD SHEET 608-01 SHEET 3, OPTION B.
2. SEE DWG. TSP-18 FOR TRAFFIC SIGNAL MODIFICATION PLANS.

AFFIX SEAL: GREENMAN - PEDERSEN, INC ON:	ALTERED BY: ON:

AS-BUILT REVISIONS DESCRIPTION OF ALTERATIONS:	PEDESTRIAN SAFETY IMPROVEMENTS (VARIOUS LOCATIONS)	PIN 8762.03	BRIDGES	CULVERTS	ALL DIMENSIONS IN FT UNLESS OTHERWISE NOTED	CONTRACT NUMBER D036037	
	CITY OF POUGHKEEPSIE	UTIL QLVL = D				MANSION ST/ WASHINGTON ST/ COLUMBUS DR GENERAL PLANS	DRAWING NO. GNP-23 SHEET NO. 35
		COUNTY: DUTCHESS					
IT IS A VIOLATION OF LAW FOR ANY PERSON, UNLESS THEY ARE ACTING UNDER THE DIRECTION OF A LICENSED PROFESSIONAL ENGINEER, ARCHITECT, LANDSCAPE ARCHITECT, OR LAND SURVEYOR, TO ALTER AN ITEM IN ANY WAY. IF AN ITEM BEARING THE STAMP OF A LICENSED PROFESSIONAL IS ALTERED, THE ALTERING ENGINEER, ARCHITECT, LANDSCAPE ARCHITECT, OR LAND SURVEYOR SHALL STAMP THE DOCUMENT AND INCLUDE THE NOTATION "ALTERED BY" FOLLOWED BY THEIR SIGNATURE, THE DATE OF SUCH ALTERATION, AND A SPECIFIC DESCRIPTION OF THE ALTERATION.							

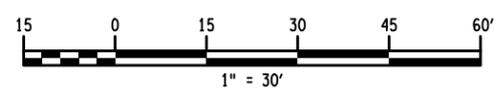


LEGEND	
1-1	SIGN NUMBER
1-1	RAMP NUMBER

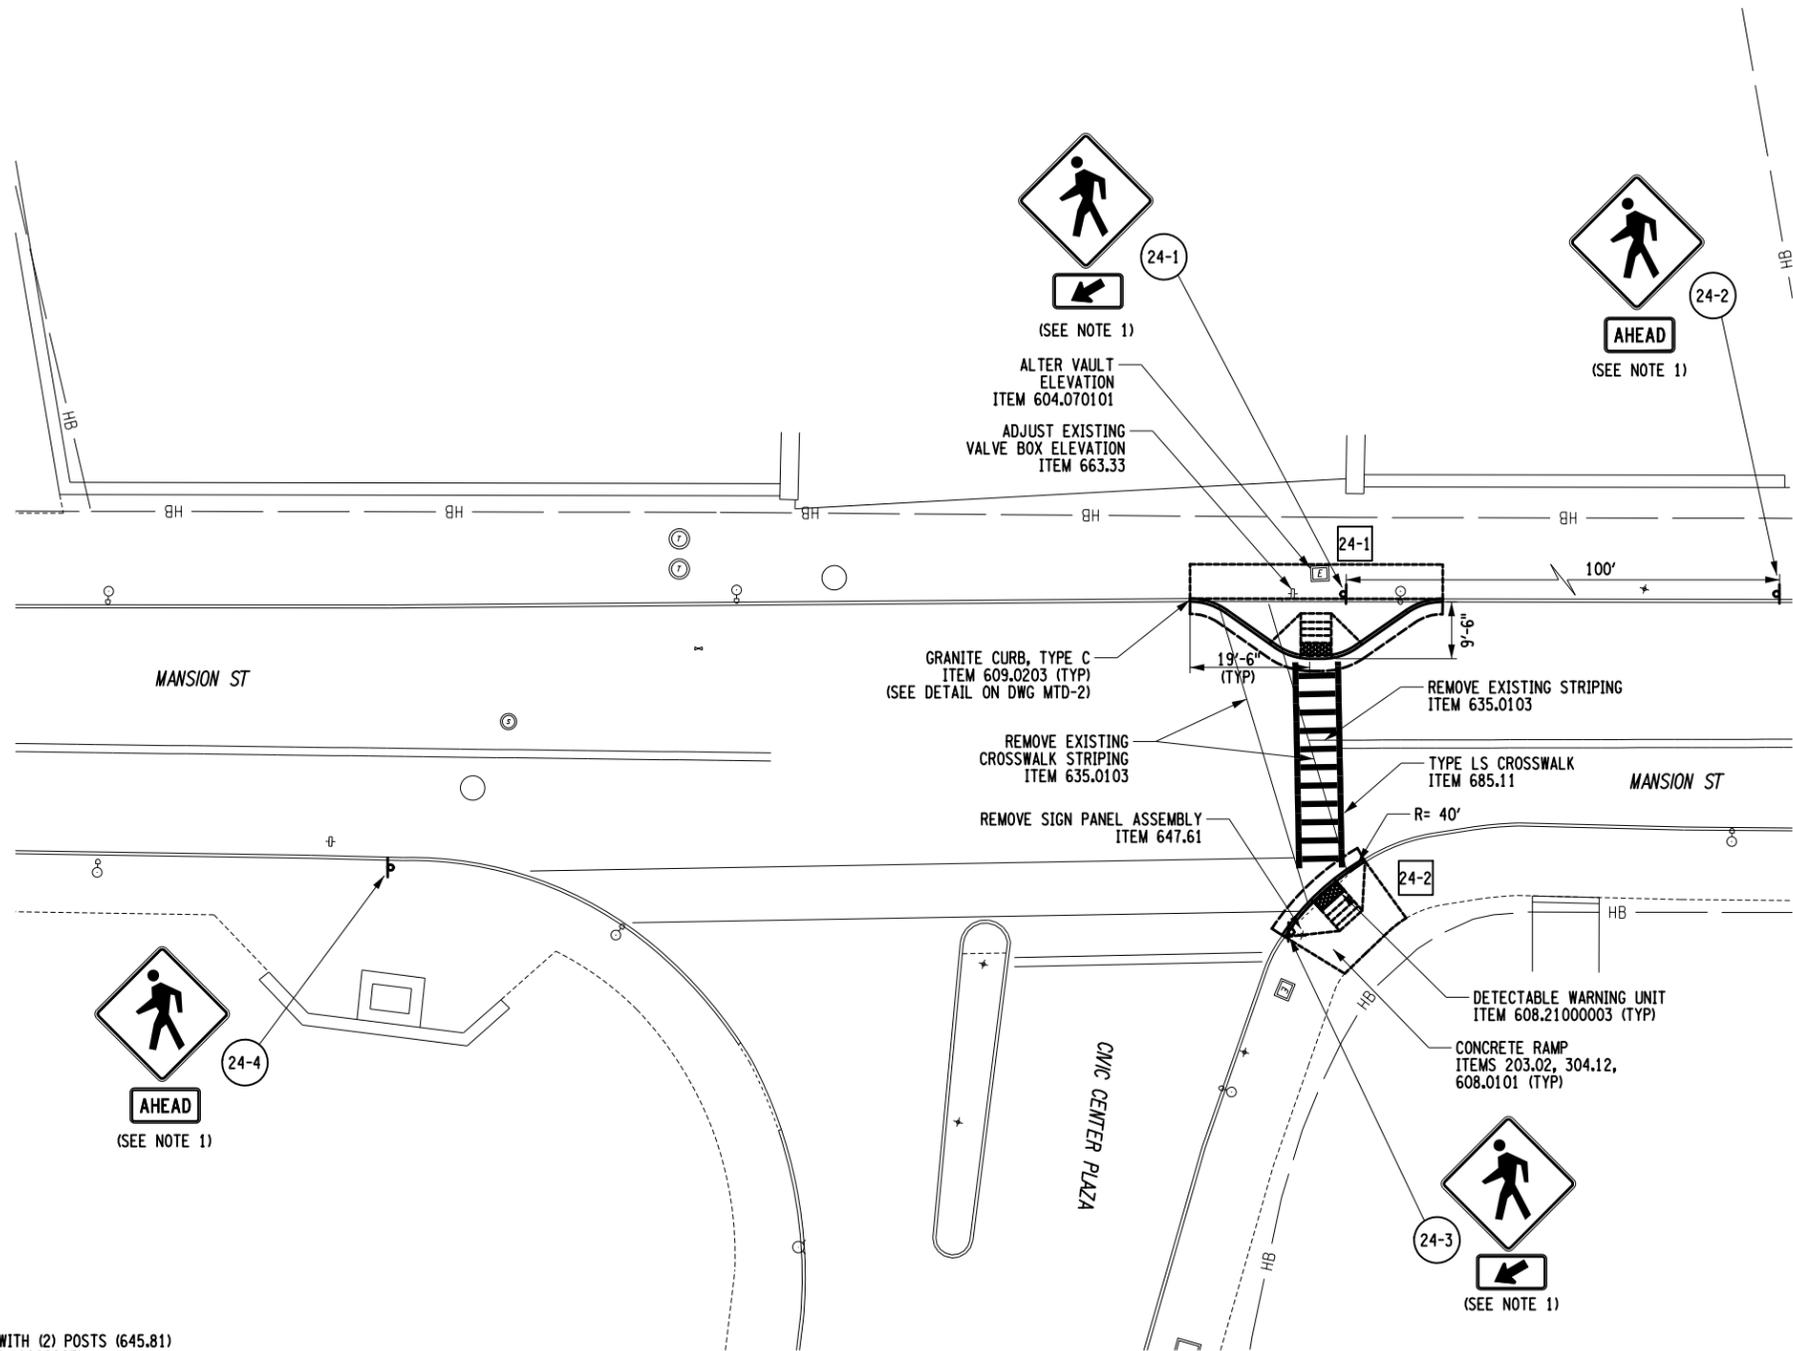

1. SIGNS 24-1, 24-2, 24-3, AND 24-4 ARE TO BE INSTALLED WITH (2) POSTS (645.81) THAT ARE EQUIPPED WITH RETROFLECTIVE POST STRIPS (645.81020003).

AFFIX SEAL: GREENMAN - PEDERSEN, INC ON:	ALTERED BY: ON:
---	--------------------

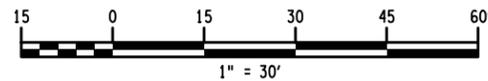


LEGEND	
	SIGN NUMBER
	RAMP NUMBER

AS-BUILT REVISIONS DESCRIPTION OF ALTERATIONS:	PEDESTRIAN SAFETY IMPROVEMENTS (VARIOUS LOCATIONS)	PIN 8762.03	BRIDGES	CULVERTS	ALL DIMENSIONS IN FT UNLESS OTHERWISE NOTED	CONTRACT NUMBER D036037
	CITY OF POUGHKEEPSIE	UTIL QL.VL = D				MANSION ST/ CIVIC CENTER PLAZA GENERAL PLANS
	COUNTY: DUTCHESS					

IT IS A VIOLATION OF LAW FOR ANY PERSON, UNLESS THEY ARE ACTING UNDER THE DIRECTION OF A LICENSED PROFESSIONAL ENGINEER, ARCHITECT, LANDSCAPE ARCHITECT, OR LAND SURVEYOR, TO ALTER AN ITEM IN ANY WAY. IF AN ITEM BEARING THE STAMP OF A LICENSED PROFESSIONAL IS ALTERED, THE ALTERING ENGINEER, ARCHITECT, LANDSCAPE ARCHITECT, OR LAND SURVEYOR SHALL STAMP THE DOCUMENT AND INCLUDE THE NOTATION "ALTERED BY" FOLLOWED BY THEIR SIGNATURE, THE DATE OF SUCH ALTERATION, AND A SPECIFIC DESCRIPTION OF THE ALTERATION.

GPI GREENMAN-PEDERSEN, INC. CONSULTING ENGINEERS  CITY OF POUGHKEEPSIE

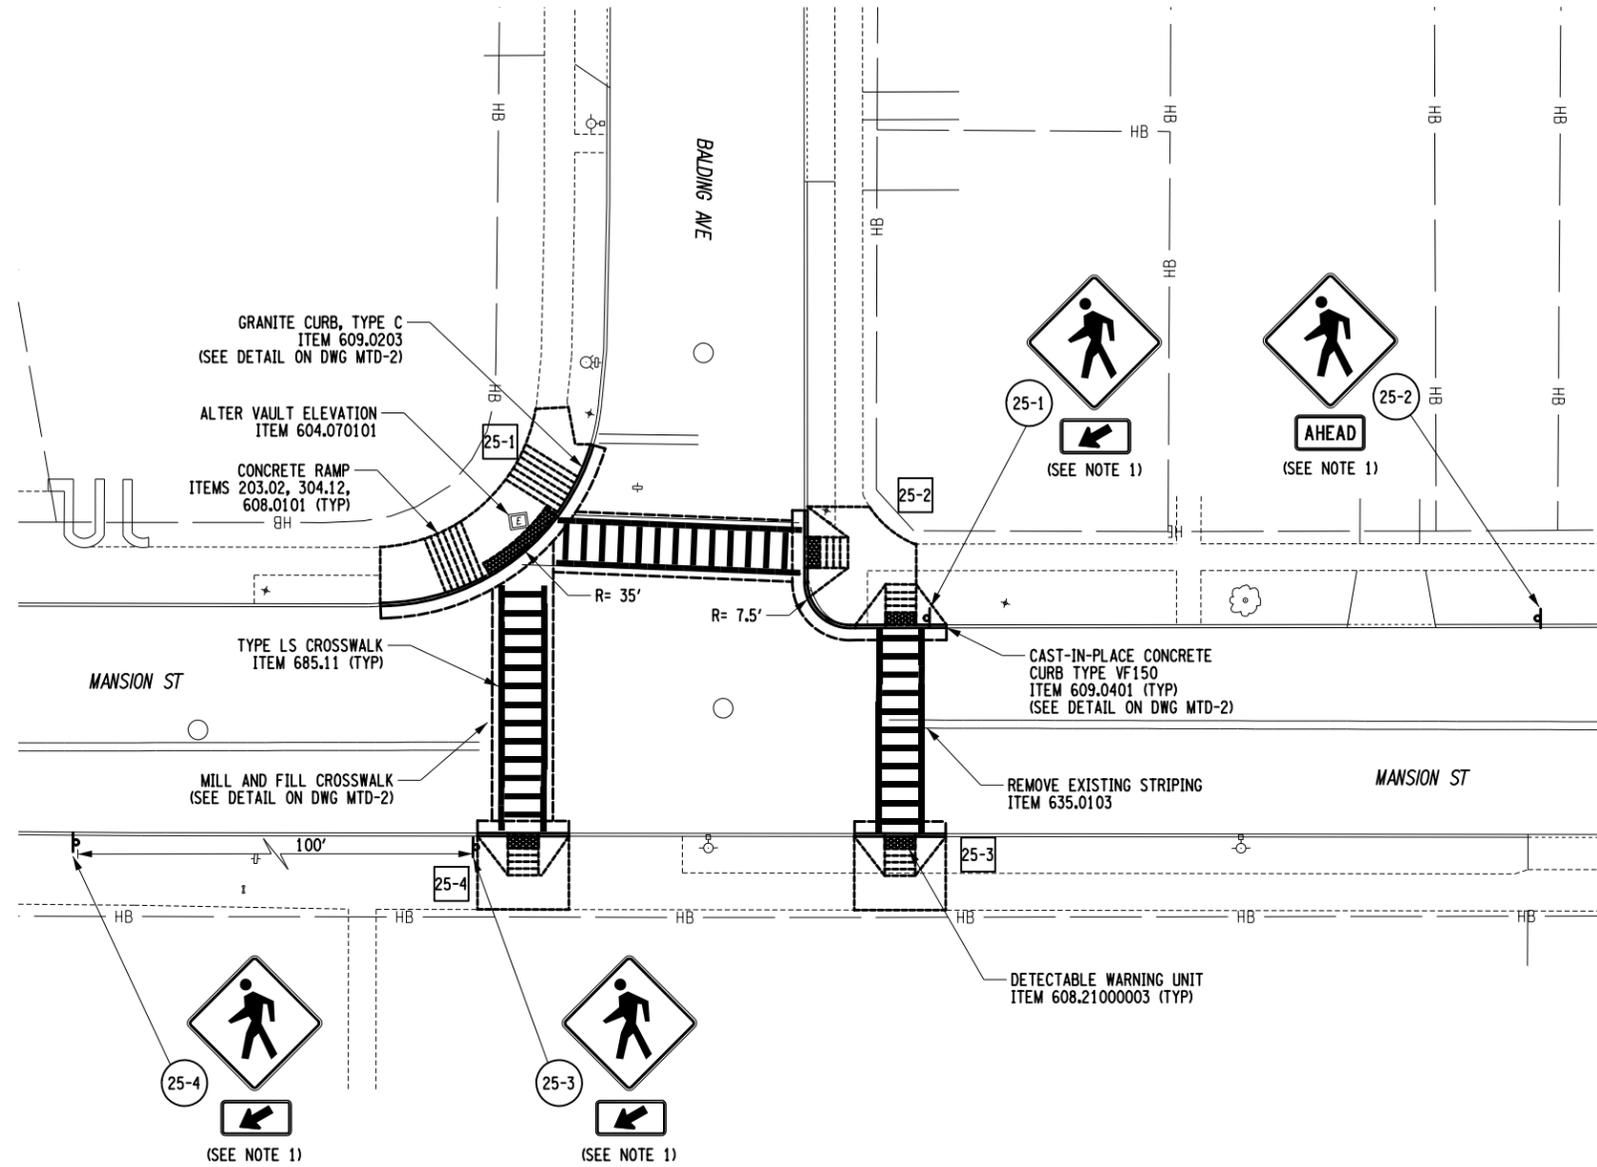

NOTES:

- SIGNS 25-1, 25-2, 25-3 AND 25-4 ARE TO BE INSTALLED WITH (2) POSTS (645.81) THAT ARE EQUIPPED WITH RETROFLECTIVE POST STRIPS (645.81020003).

AFFIX SEAL: GREENMAN - PEDERSEN, INC ON:	ALTERED BY: ON:
AS-BUILT REVISIONS DESCRIPTION OF ALTERATIONS:	


PEDESTRIAN SAFETY IMPROVEMENTS (VARIOUS LOCATIONS)
CITY OF POUGHKEEPSIE
COUNTY: DUTCHESS

PIN 8762.03
UTIL QL.VL = D

BRIDGES	CULVERTS
---------	----------

ALL DIMENSIONS IN FT UNLESS OTHERWISE NOTED
MANSION ST/BALDING AVE GENERAL PLANS

LEGEND	
1-1	SIGN NUMBER
1-1	RAMP NUMBER

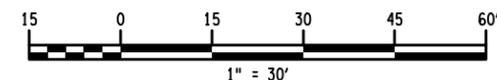


CONTRACT NUMBER D036037
DRAWING NO. GNP-25 SHEET NO. 37

IT IS A VIOLATION OF LAW FOR ANY PERSON, UNLESS THEY ARE ACTING UNDER THE DIRECTION OF A LICENSED PROFESSIONAL ENGINEER, ARCHITECT, LANDSCAPE ARCHITECT, OR LAND SURVEYOR, TO ALTER AN ITEM IN ANY WAY. IF AN ITEM BEARING THE STAMP OF A LICENSED PROFESSIONAL IS ALTERED, THE ALTERING ENGINEER, ARCHITECT, LANDSCAPE ARCHITECT, OR LAND SURVEYOR SHALL STAMP THE DOCUMENT AND INCLUDE THE NOTATION "ALTERED BY" FOLLOWED BY THEIR SIGNATURE, THE DATE OF SUCH ALTERATION, AND A SPECIFIC DESCRIPTION OF THE ALTERATION.


GPI GREENMAN-PEDERSEN, INC. CONSULTING ENGINEERS

CITY OF POUGHKEEPSIE

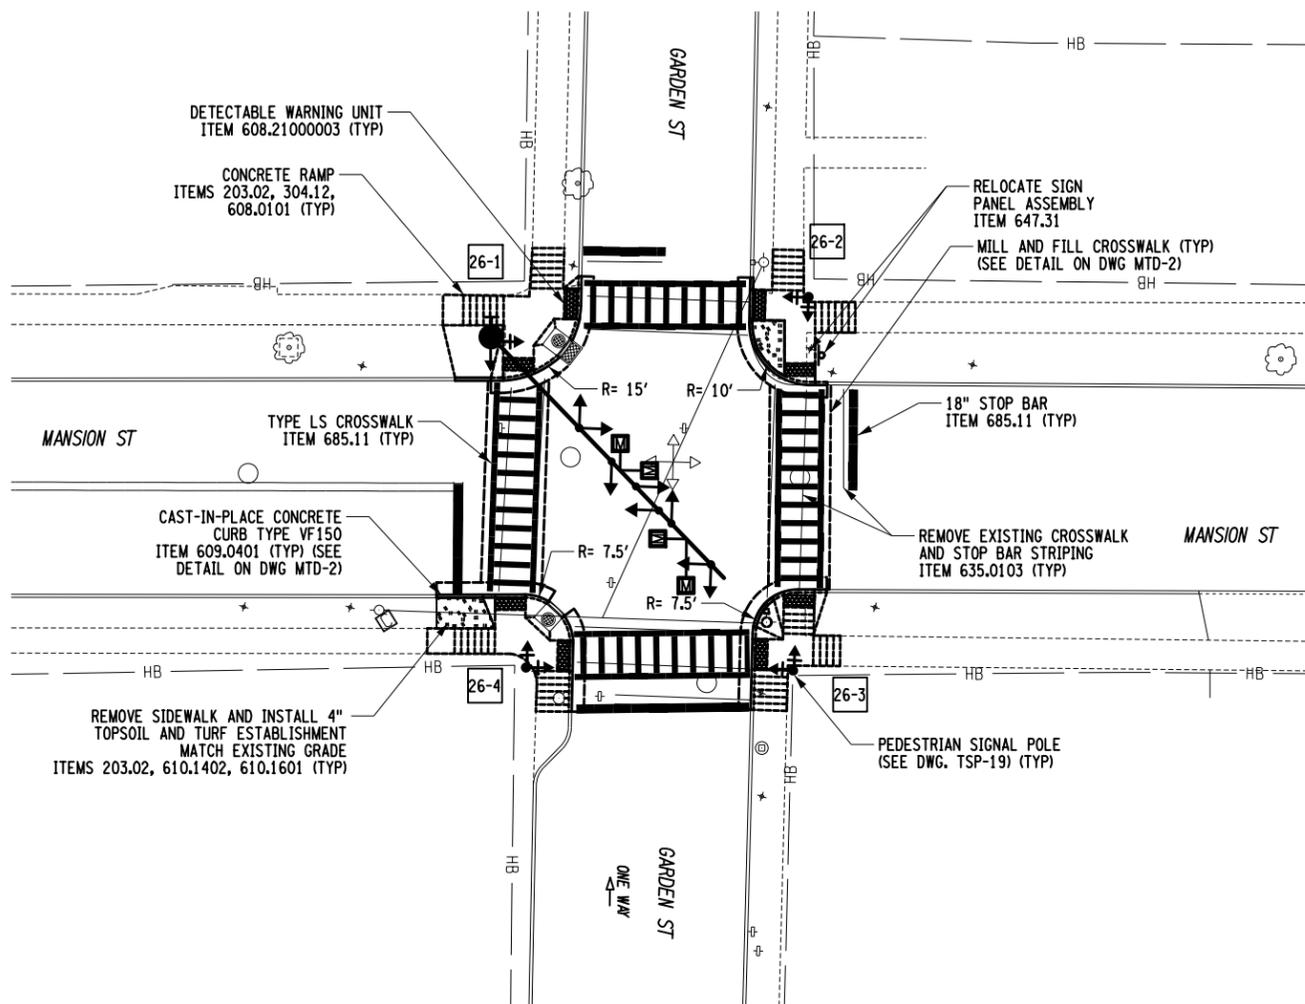

NOTES:
 1. SEE DWG. TSP-19 FOR TRAFFIC SIGNAL MODIFICATION PLANS.


AFFIX SEAL: GREENMAN - PEDERSEN, INC ON:	ALTERED BY: ON:

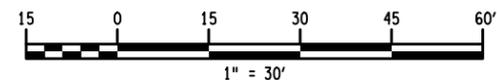

LEGEND	
1-1	SIGN NUMBER
1-1	RAMP NUMBER

AS-BUILT REVISIONS DESCRIPTION OF ALTERATIONS:	PEDESTRIAN SAFETY IMPROVEMENTS (VARIOUS LOCATIONS)	PIN 8762.03	BRIDGES	CULVERTS	ALL DIMENSIONS IN ft UNLESS OTHERWISE NOTED	CONTRACT NUMBER D036037
	CITY OF POUGHKEEPSIE	UTIL QL.VL = D			MANSION ST/ GARDEN ST GENERAL PLANS	DRAWING NO. GNP-26 SHEET NO. 38
	COUNTY: DUTCHESS					GPI GREENMAN-PEDERSEN, INC. CONSULTING ENGINEERS

IT IS A VIOLATION OF LAW FOR ANY PERSON, UNLESS THEY ARE ACTING UNDER THE DIRECTION OF A LICENSED PROFESSIONAL ENGINEER, ARCHITECT, LANDSCAPE ARCHITECT, OR LAND SURVEYOR, TO ALTER AN ITEM IN ANY WAY. IF AN ITEM BEARING THE STAMP OF A LICENSED PROFESSIONAL IS ALTERED, THE ALTERING ENGINEER, ARCHITECT, LANDSCAPE ARCHITECT, OR LAND SURVEYOR SHALL STAMP THE DOCUMENT AND INCLUDE THE NOTATION "ALTERED BY" FOLLOWED BY THEIR SIGNATURE, THE DATE OF SUCH ALTERATION, AND A SPECIFIC DESCRIPTION OF THE ALTERATION.

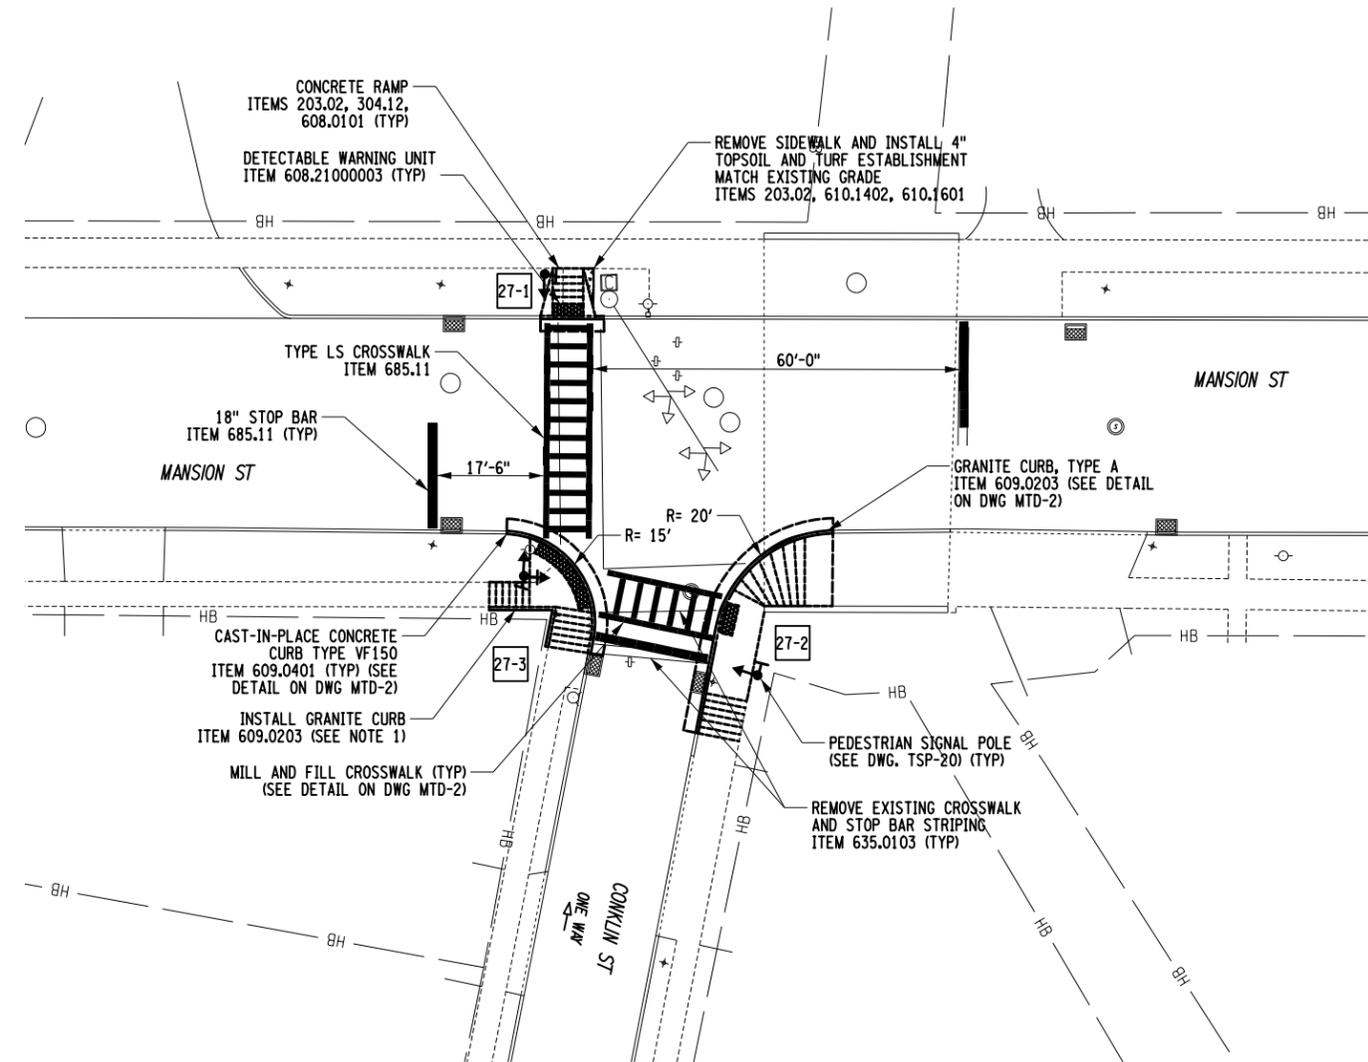


NOTES:

1. THE CONTRACTOR IS INSTALL GRANITE CURB AROUND DRAINAGE STRUCTURE (SEE DETAIL ON STANDARD SHEET 608-01 SHEET 3, OPTION B).
2. SEE DWG. TSP-20 FOR TRAFFIC SIGNAL MODIFICATION PLANS.

AFFIX SEAL: GREENMAN - PEDERSEN, INC ON:	ALTERED BY: ON:
AS-BUILT REVISIONS DESCRIPTION OF ALTERATIONS:	

PEDESTRIAN SAFETY IMPROVEMENTS (VARIOUS LOCATIONS)	PIN 8762.03	BRIDGES	CULVERTS	ALL DIMENSIONS IN FT UNLESS OTHERWISE NOTED	CONTRACT NUMBER D036037
CITY OF POUGHKEEPSIE	UTIL QL.VL = D			MANSION ST/ CONKLIN ST GENERAL PLANS	DRAWING NO. GNP-27 SHEET NO. 39
COUNTY: DUTCHESS					

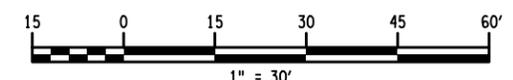

LEGEND	
1-1	SIGN NUMBER
1-1	RAMP NUMBER


IT IS A VIOLATION OF LAW FOR ANY PERSON, UNLESS THEY ARE ACTING UNDER THE DIRECTION OF A LICENSED PROFESSIONAL ENGINEER, ARCHITECT, LANDSCAPE ARCHITECT, OR LAND SURVEYOR, TO ALTER AN ITEM IN ANY WAY. IF AN ITEM BEARING THE STAMP OF A LICENSED PROFESSIONAL IS ALTERED, THE ALTERING ENGINEER, ARCHITECT, LANDSCAPE ARCHITECT, OR LAND SURVEYOR SHALL STAMP THE DOCUMENT AND INCLUDE THE NOTATION "ALTERED BY" FOLLOWED BY THEIR SIGNATURE, THE DATE OF SUCH ALTERATION, AND A SPECIFIC DESCRIPTION OF THE ALTERATION.

GPI GREENMAN-PEDERSEN, INC. CONSULTING ENGINEERS

CITY OF POUGHKEEPSIE

FILE NAME = ...\\Cadd\876203_cph_gnp_28.dgn
 DATE/TIME = 10/7/2019
 USER = jgentzler


DESIGN SUPERVISOR M. WIESZCHOWSKI JOB MANAGER E. SNYDER DESIGN J. GENTZLER DRAFTING D. GREEN CHECK M. WIESZCHOWSKI PROJECT MANAGER M. WIESZCHOWSKI

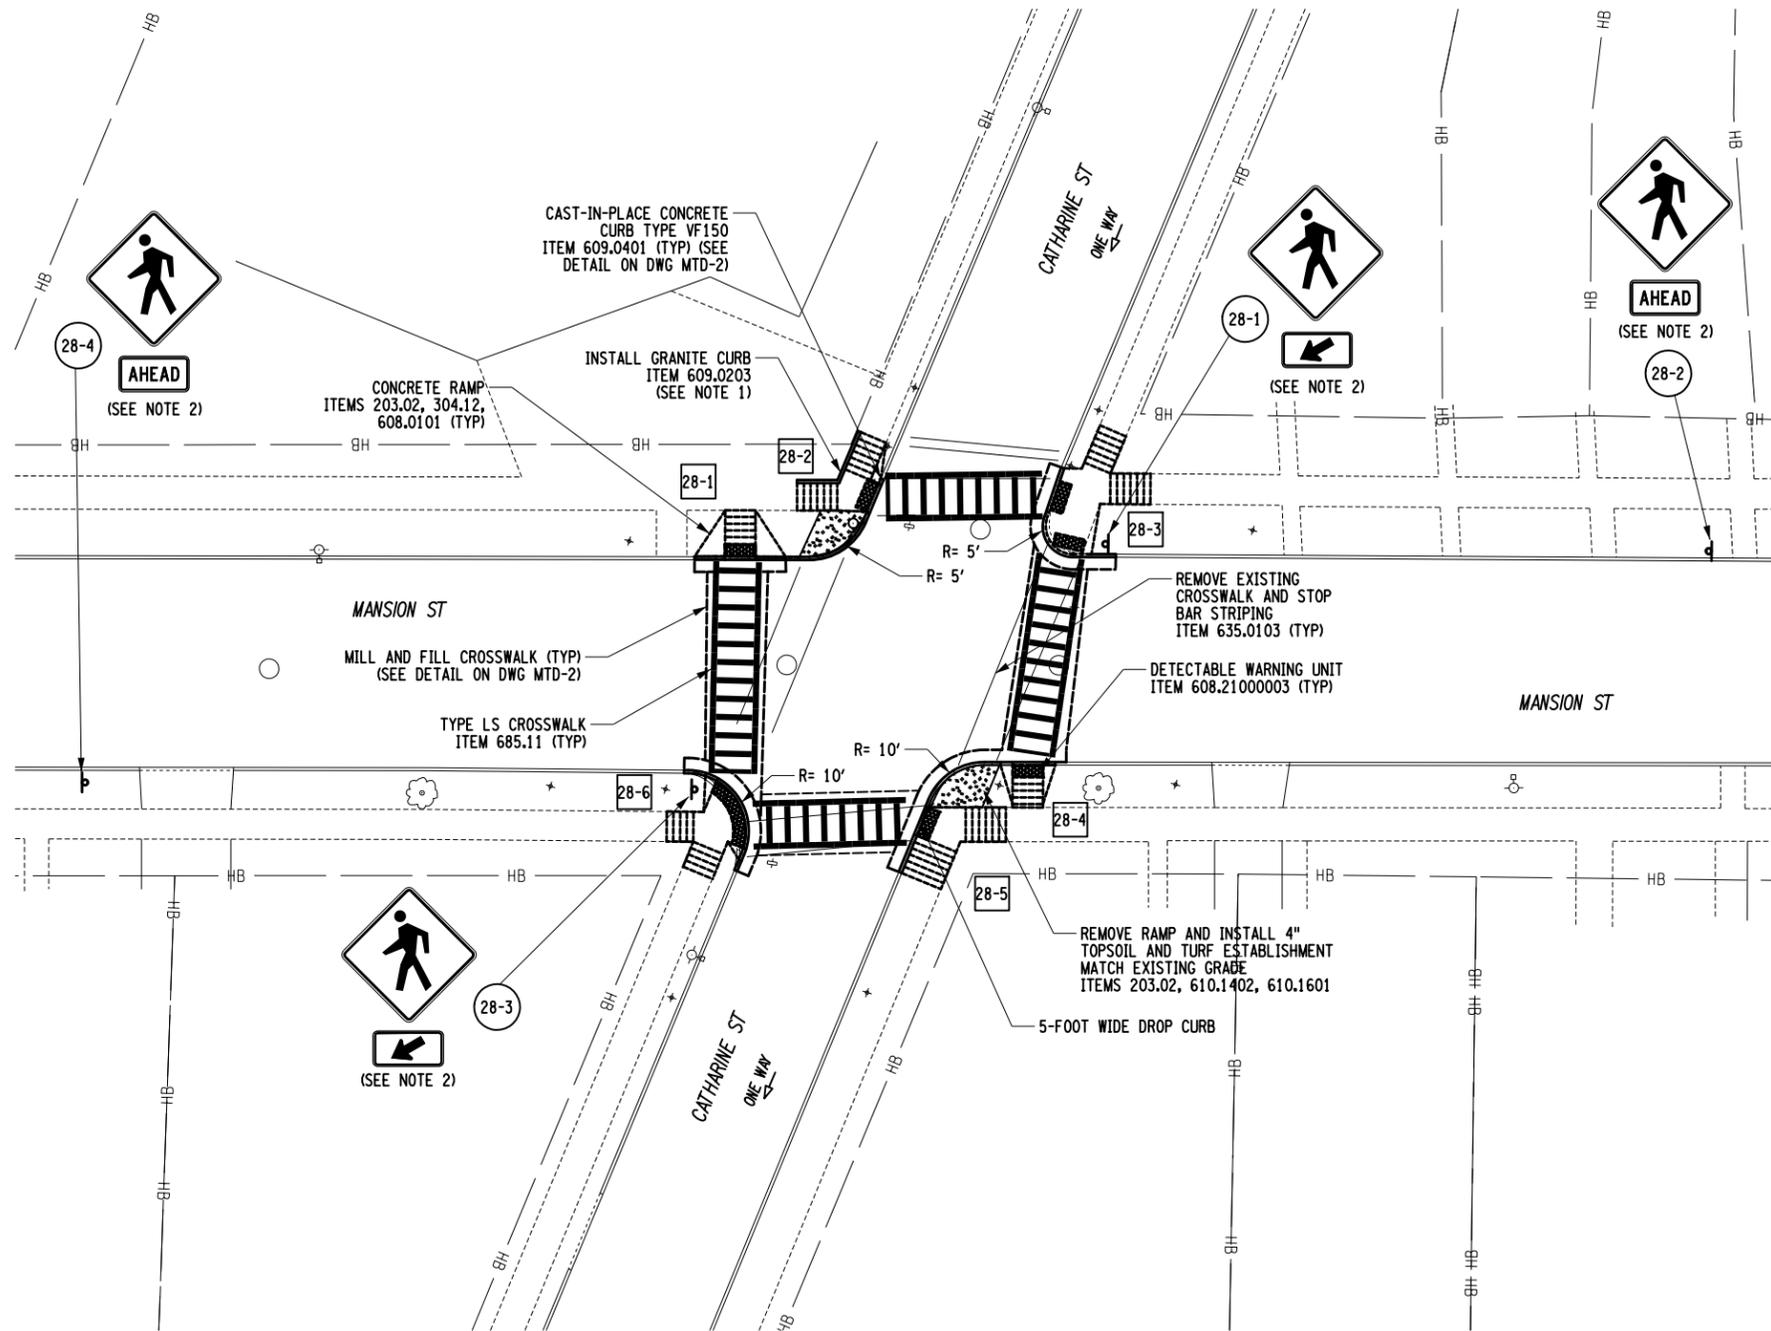

NOTES:

1. THE CONTRACTOR IS TO INSTALL GRANITE BACK CURB (SEE DETAIL ON STANDARD SHEET 608-01 SHEET 3, OPTION B).
2. SIGNS 28-1, 28-2, 28-3, AND 28-4 ARE TO BE INSTALLED WITH (2) POSTS (645.81) THAT ARE EQUIPPED WITH RETROREFLECTIVE POST STRIPS (645.81020003).

AFFIX SEAL: GREENMAN - PEDERSEN, INC
 ON: _____
 ALTERED BY:
 ON: _____

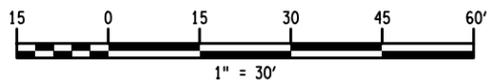


LEGEND	
	SIGN NUMBER
	RAMP NUMBER

AS-BUILT REVISIONS DESCRIPTION OF ALTERATIONS:	PEDESTRIAN SAFETY IMPROVEMENTS (VARIOUS LOCATIONS)	PIN 8762.03	BRIDGES	CULVERTS	ALL DIMENSIONS IN FT UNLESS OTHERWISE NOTED	CONTRACT NUMBER D036037
	CITY OF POUGHKEEPSIE	UTIL QL.VL = D			MANSION ST/ CATHERINE ST GENERAL PLANS	DRAWING NO. GNP-28 SHEET NO. 40
	COUNTY: DUTCHESS					

IT IS A VIOLATION OF LAW FOR ANY PERSON, UNLESS THEY ARE ACTING UNDER THE DIRECTION OF A LICENSED PROFESSIONAL ENGINEER, ARCHITECT, LANDSCAPE ARCHITECT, OR LAND SURVEYOR, TO ALTER AN ITEM IN ANY WAY. IF AN ITEM BEARING THE STAMP OF A LICENSED PROFESSIONAL IS ALTERED, THE ALTERING ENGINEER, ARCHITECT, LANDSCAPE ARCHITECT, OR LAND SURVEYOR SHALL STAMP THE DOCUMENT AND INCLUDE THE NOTATION "ALTERED BY" FOLLOWED BY THEIR SIGNATURE, THE DATE OF SUCH ALTERATION, AND A SPECIFIC DESCRIPTION OF THE ALTERATION.

GPI GREENMAN-PEDERSEN, INC. CONSULTING ENGINEERS CITY OF POUGHKEEPSIE

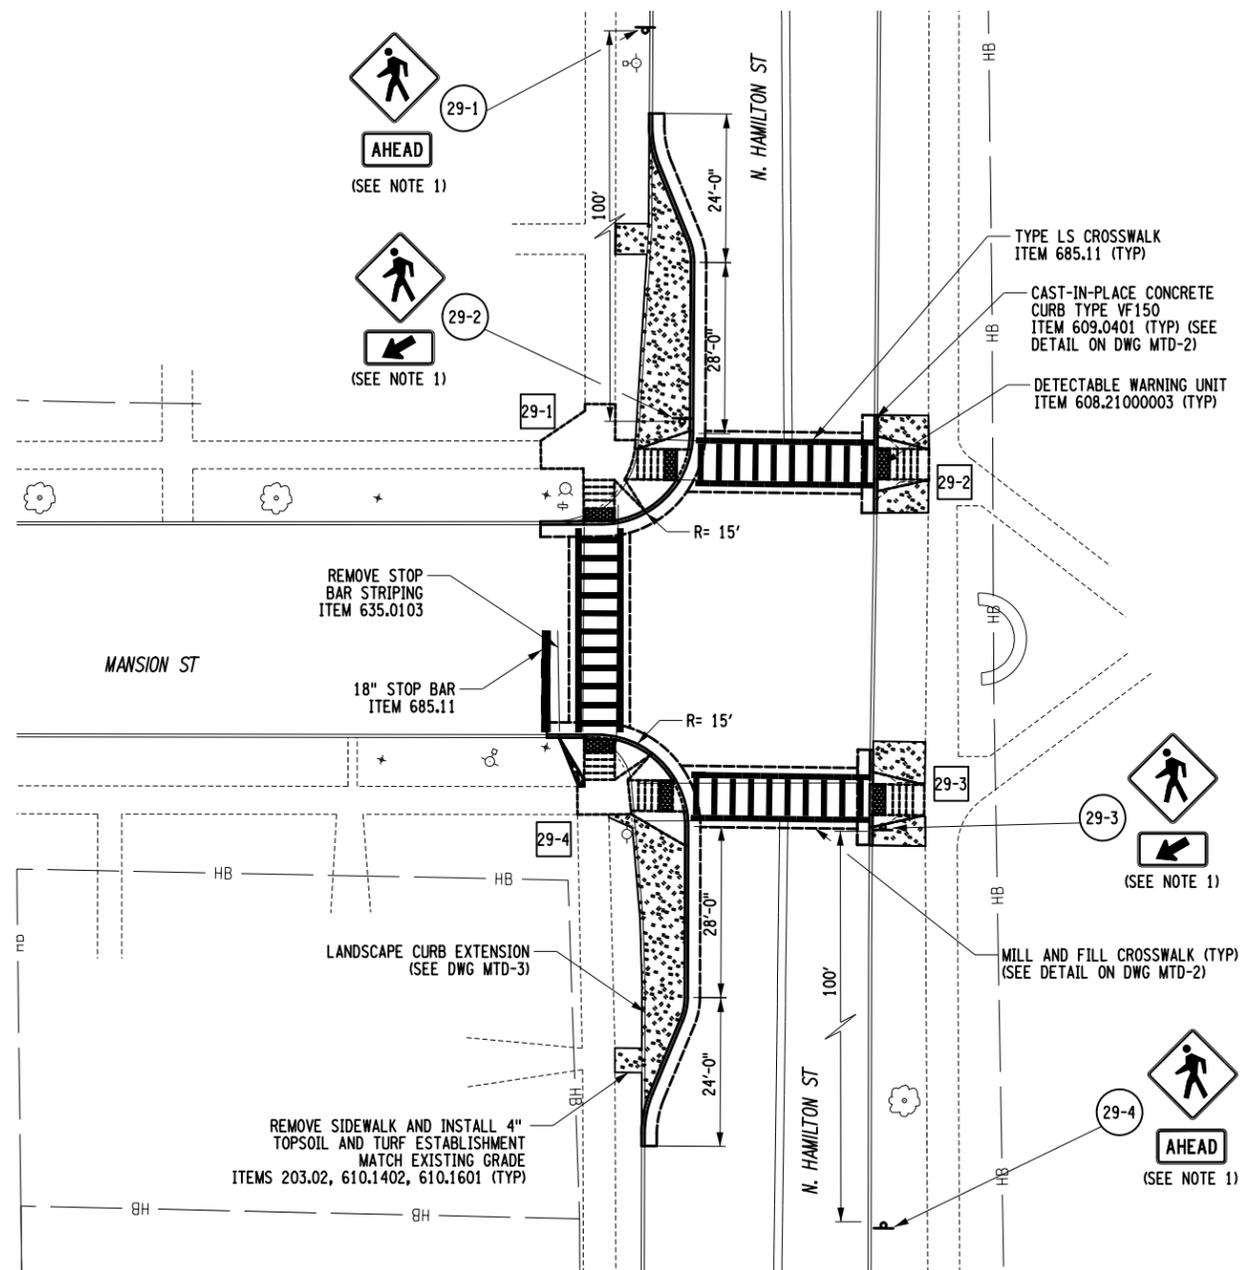

1. SIGNS 29-1, 29-2, 29-3, AND 29-4 ARE TO BE INSTALLED WITH (2) POSTS (645.81) THAT ARE EQUIPPED WITH RETROREFLECTIVE POST STRIPS (645.81020003).

AFFIX SEAL: GREENMAN - PEDERSEN, INC ON:	ALTERED BY: ON:
AS-BUILT REVISIONS DESCRIPTION OF ALTERATIONS:	


PEDESTRIAN SAFETY IMPROVEMENTS (VARIOUS LOCATIONS)
CITY OF POUGHKEEPSIE
COUNTY: DUTCHESS

PIN 8762.03
UTIL QL.VL = D

BRIDGES	CULVERTS
---------	----------

ALL DIMENSIONS IN FT UNLESS OTHERWISE NOTED
MANSION ST/ N. HAMILTON ST GENERAL PLANS

LEGEND	
1-1	SIGN NUMBER
1-1	RAMP NUMBER

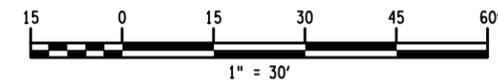


CONTRACT NUMBER D036037
DRAWING NO. GNP-29 SHEET NO. 41

IT IS A VIOLATION OF LAW FOR ANY PERSON, UNLESS THEY ARE ACTING UNDER THE DIRECTION OF A LICENSED PROFESSIONAL ENGINEER, ARCHITECT, LANDSCAPE ARCHITECT, OR LAND SURVEYOR, TO ALTER AN ITEM IN ANY WAY. IF AN ITEM BEARING THE STAMP OF A LICENSED PROFESSIONAL IS ALTERED, THE ALTERING ENGINEER, ARCHITECT, LANDSCAPE ARCHITECT, OR LAND SURVEYOR SHALL STAMP THE DOCUMENT AND INCLUDE THE NOTATION "ALTERED BY" FOLLOWED BY THEIR SIGNATURE, THE DATE OF SUCH ALTERATION, AND A SPECIFIC DESCRIPTION OF THE ALTERATION.

GPI GREENMAN-PEDERSEN, INC. CONSULTING ENGINEERS

CITY OF POUGHKEEPSIE

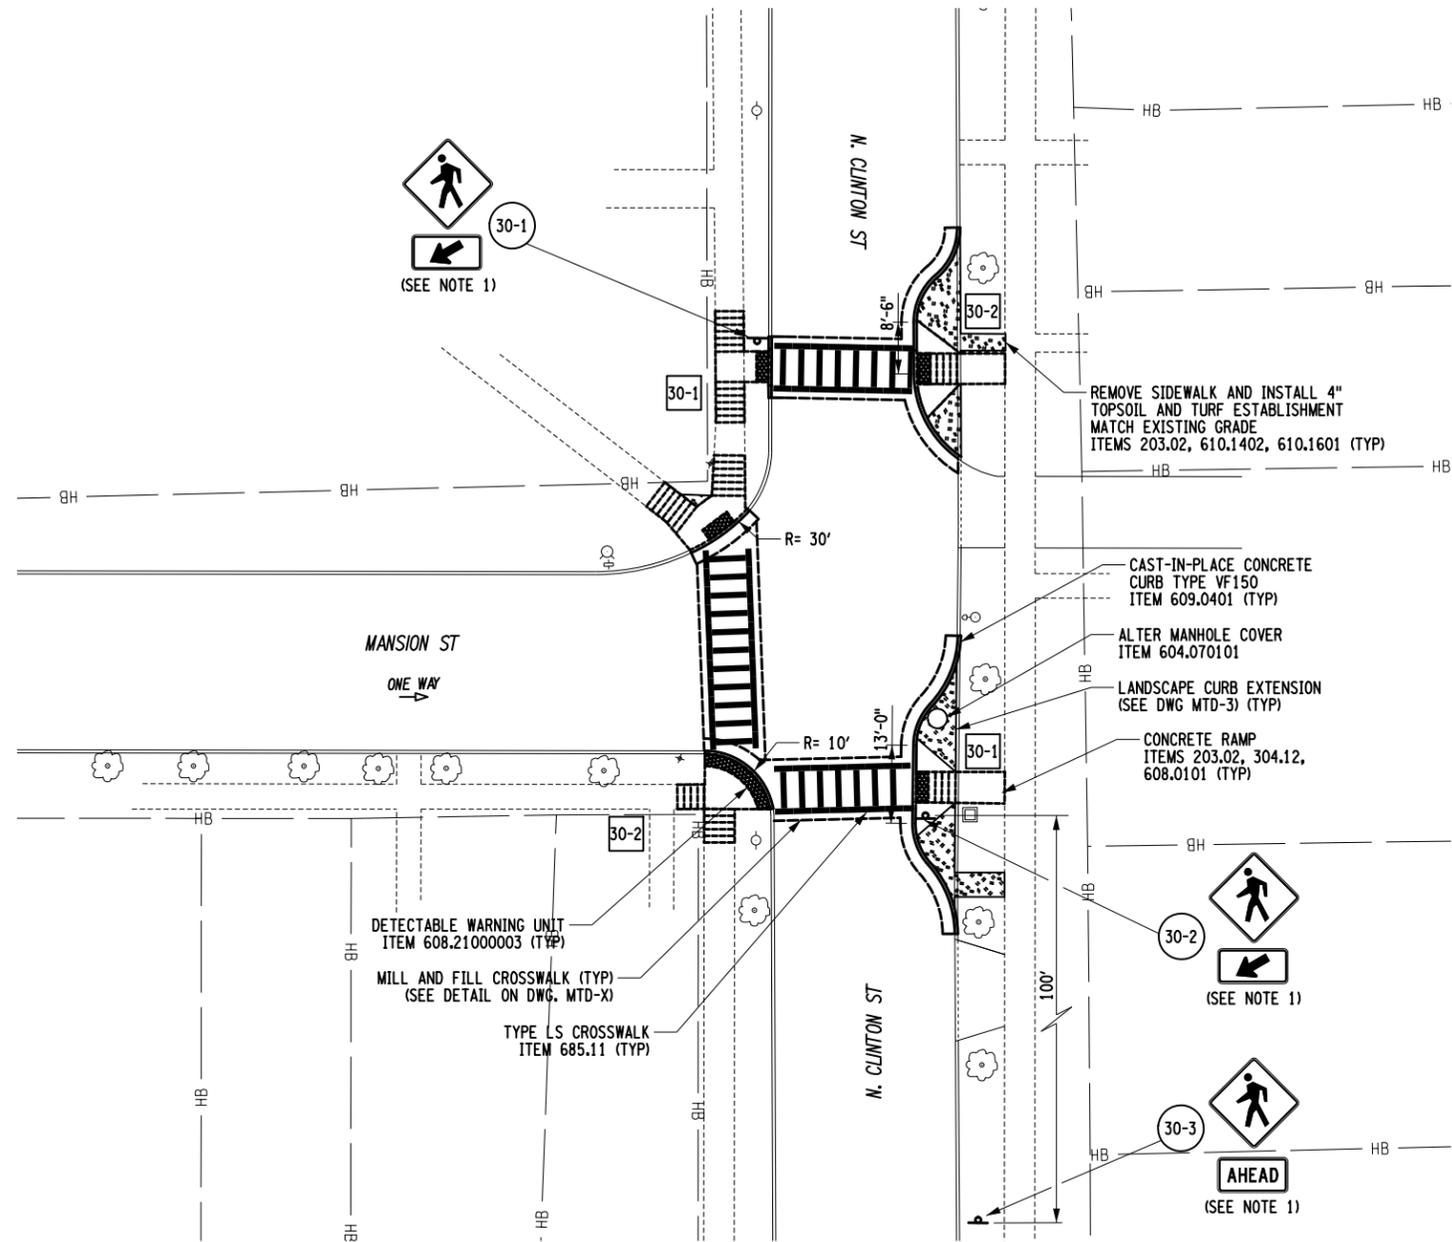

1. SIGNS 30-1, 30-2, AND 30-3 ARE TO BE INSTALLED WITH (2) POSTS (645.81) THAT ARE EQUIPPED WITH RETROFLECTIVE POST STRIPS (645.81020003).

AFFIX SEAL: GREENMAN - PEDERSEN, INC ON:	ALTERED BY: ON:
AS-BUILT REVISIONS DESCRIPTION OF ALTERATIONS:	


PEDESTRIAN SAFETY IMPROVEMENTS (VARIOUS LOCATIONS)
CITY OF POUGHKEEPSIE
COUNTY: DUTCHESS

PIN 8762.03
UTIL QL.VL = D

BRIDGES	CULVERTS
---------	----------

ALL DIMENSIONS IN FT UNLESS OTHERWISE NOTED
MANSION ST/ N. CLINTON ST GENERAL PLANS

LEGEND	
1-1	SIGN NUMBER
(1-1)	RAMP NUMBER

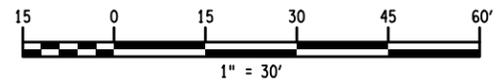


CONTRACT NUMBER D036037
DRAWING NO. GNP-30 SHEET NO. 42

IT IS A VIOLATION OF LAW FOR ANY PERSON, UNLESS THEY ARE ACTING UNDER THE DIRECTION OF A LICENSED PROFESSIONAL ENGINEER, ARCHITECT, LANDSCAPE ARCHITECT, OR LAND SURVEYOR, TO ALTER AN ITEM IN ANY WAY. IF AN ITEM BEARING THE STAMP OF A LICENSED PROFESSIONAL IS ALTERED, THE ALTERING ENGINEER, ARCHITECT, LANDSCAPE ARCHITECT, OR LAND SURVEYOR SHALL STAMP THE DOCUMENT AND INCLUDE THE NOTATION "ALTERED BY" FOLLOWED BY THEIR SIGNATURE, THE DATE OF SUCH ALTERATION, AND A SPECIFIC DESCRIPTION OF THE ALTERATION.

GPI GREENMAN-PEDERSEN, INC. CONSULTING ENGINEERS
 CITY OF POUGHKEEPSIE

FILE NAME = ...\\Cadd\876203_cph_gnp_31.dgn
 DATE/TIME = 10/7/2019
 USER = jgentzler


DESIGN SUPERVISOR M. WIESZCHOWSKI JOB MANAGER E. SNYDER DESIGN J. GENTZLER DRAFTING D. GREEN CHECK M. WIESZCHOWSKI PROJECT MANAGER M. WIESZCHOWSKI

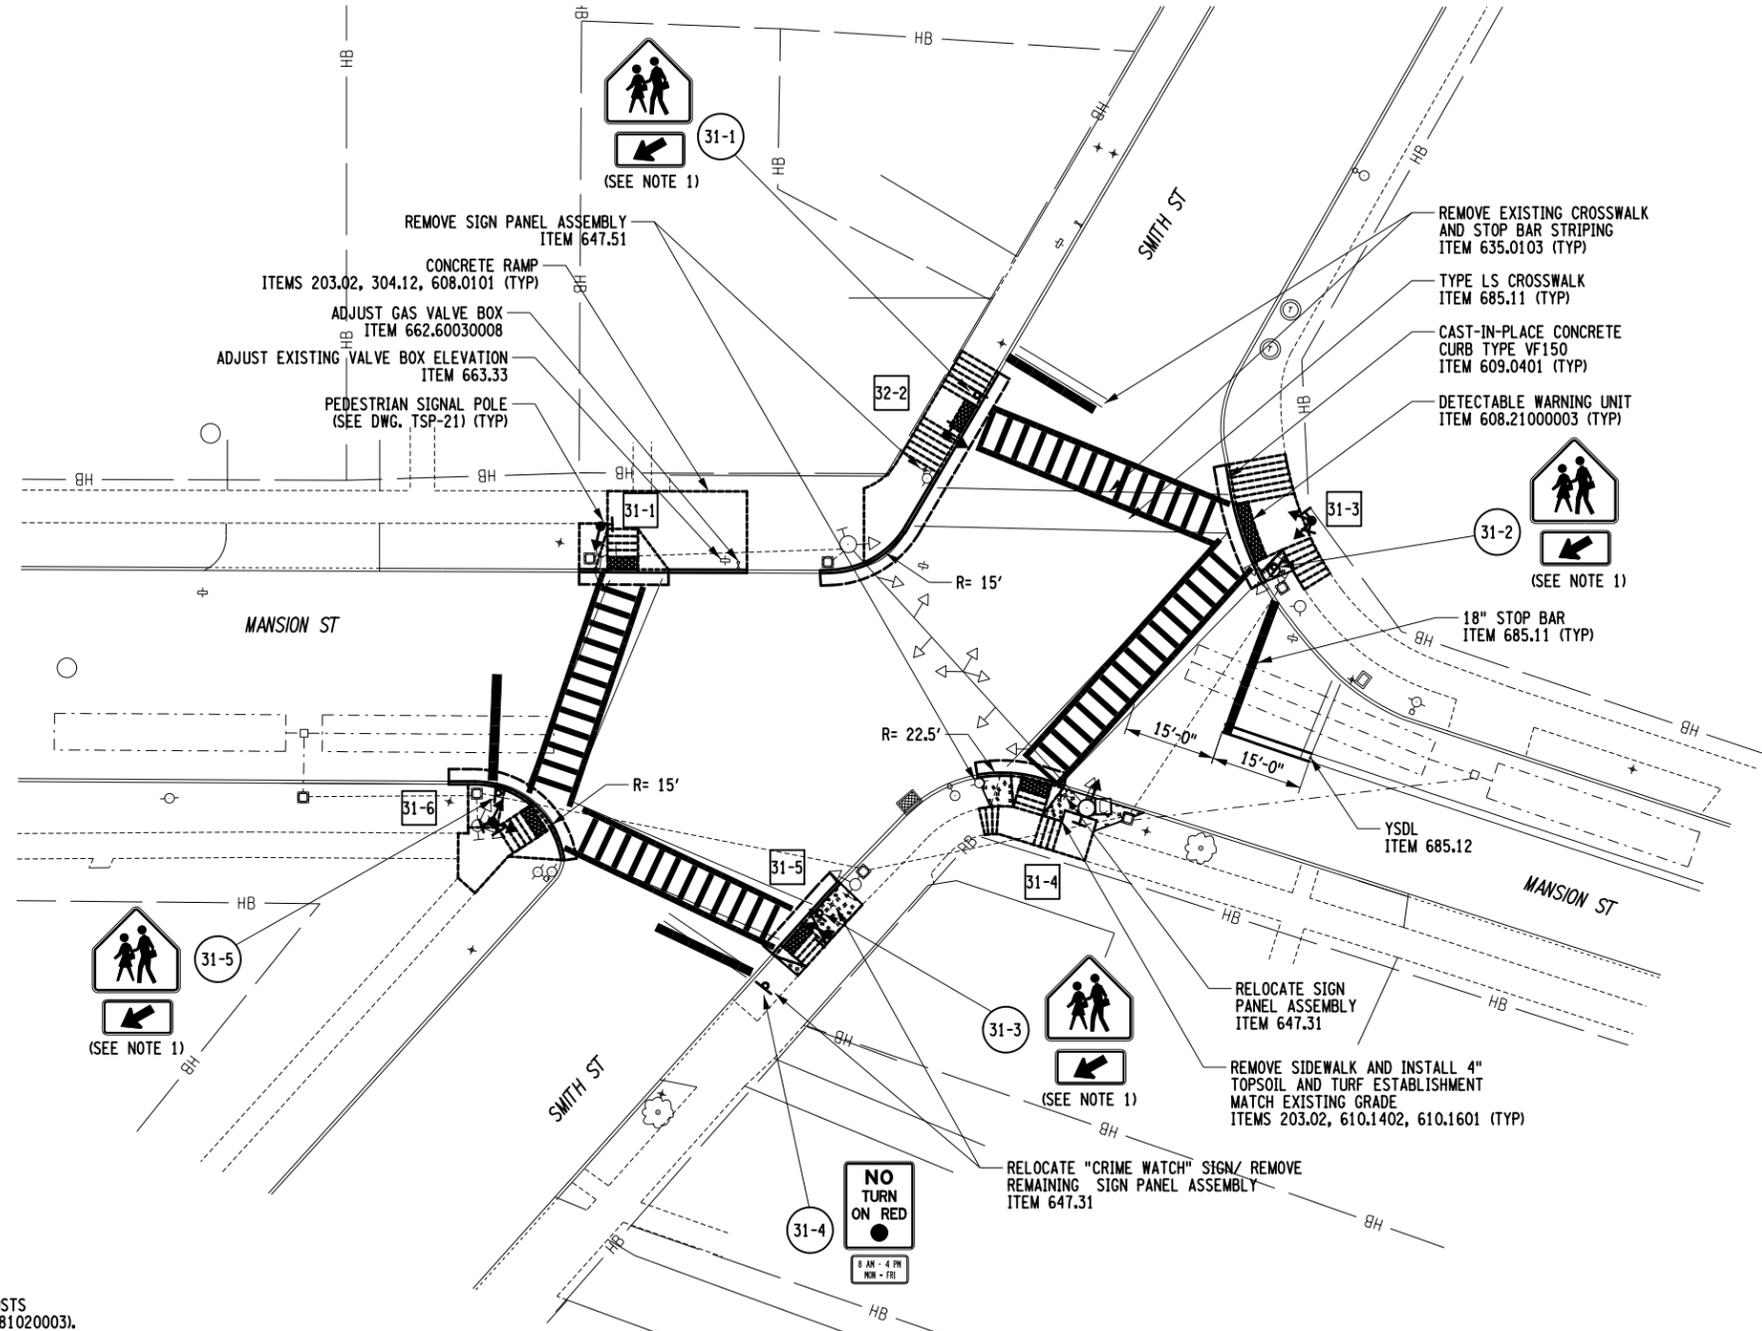

- NOTES:**
- SIGNS 31-1, 31-2, 31-3 AND 31-5 ARE TO BE INSTALLED WITH (2) POSTS (645.81) THAT ARE EQUIPPED WITH RETROREFLECTIVE POST STRIPS (645.81020003).
 - SEE DWG. TSP-21 FOR TRAFFIC SIGNAL MODIFICATION PLANS.

AFFIX SEAL: GREENMAN - PEDERSEN, INC ON:	ALTERED BY: ON:
AS-BUILT REVISIONS DESCRIPTION OF ALTERATIONS:	

PEDESTRIAN SAFETY IMPROVEMENTS (VARIOUS LOCATIONS)	PIN 8762.03	BRIDGES	CULVERTS	ALL DIMENSIONS IN FT UNLESS OTHERWISE NOTED	CONTRACT NUMBER D036037
CITY OF POUGHKEEPSIE	UTIL QLVL = D			MANSION ST/ SMITH ST GENERAL PLANS	DRAWING NO. GNP-31 SHEET NO. 43
COUNTY: DUTCHESS					 GREENMAN-PEDERSEN, INC. CONSULTING ENGINEERS

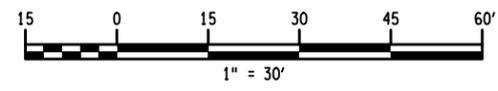


LEGEND	
	SIGN NUMBER
	RAMP NUMBER

IT IS A VIOLATION OF LAW FOR ANY PERSON, UNLESS THEY ARE ACTING UNDER THE DIRECTION OF A LICENSED PROFESSIONAL ENGINEER, ARCHITECT, LANDSCAPE ARCHITECT, OR LAND SURVEYOR, TO ALTER AN ITEM IN ANY WAY. IF AN ITEM BEARING THE STAMP OF A LICENSED PROFESSIONAL IS ALTERED, THE ALTERING ENGINEER, ARCHITECT, LANDSCAPE ARCHITECT, OR LAND SURVEYOR SHALL STAMP THE DOCUMENT AND INCLUDE THE NOTATION "ALTERED BY" FOLLOWED BY THEIR SIGNATURE, THE DATE OF SUCH ALTERATION, AND A SPECIFIC DESCRIPTION OF THE ALTERATION.

FILE NAME = ...\\Cadd\876203_cph_tsp_02.dgn
 DATE/TIME = 10/7/2019
 USER = jgentzler

DESIGN SUPERVISOR M. WIESZCHOWSKI JOB MANAGER E. SNYDER DESIGN J. GENTZLER CHECK M. WIESZCHOWSKI DRAFTING D. GREEN CHECK M. WIESZCHOWSKI PROJECT MANAGER M. WIESZCHOWSKI

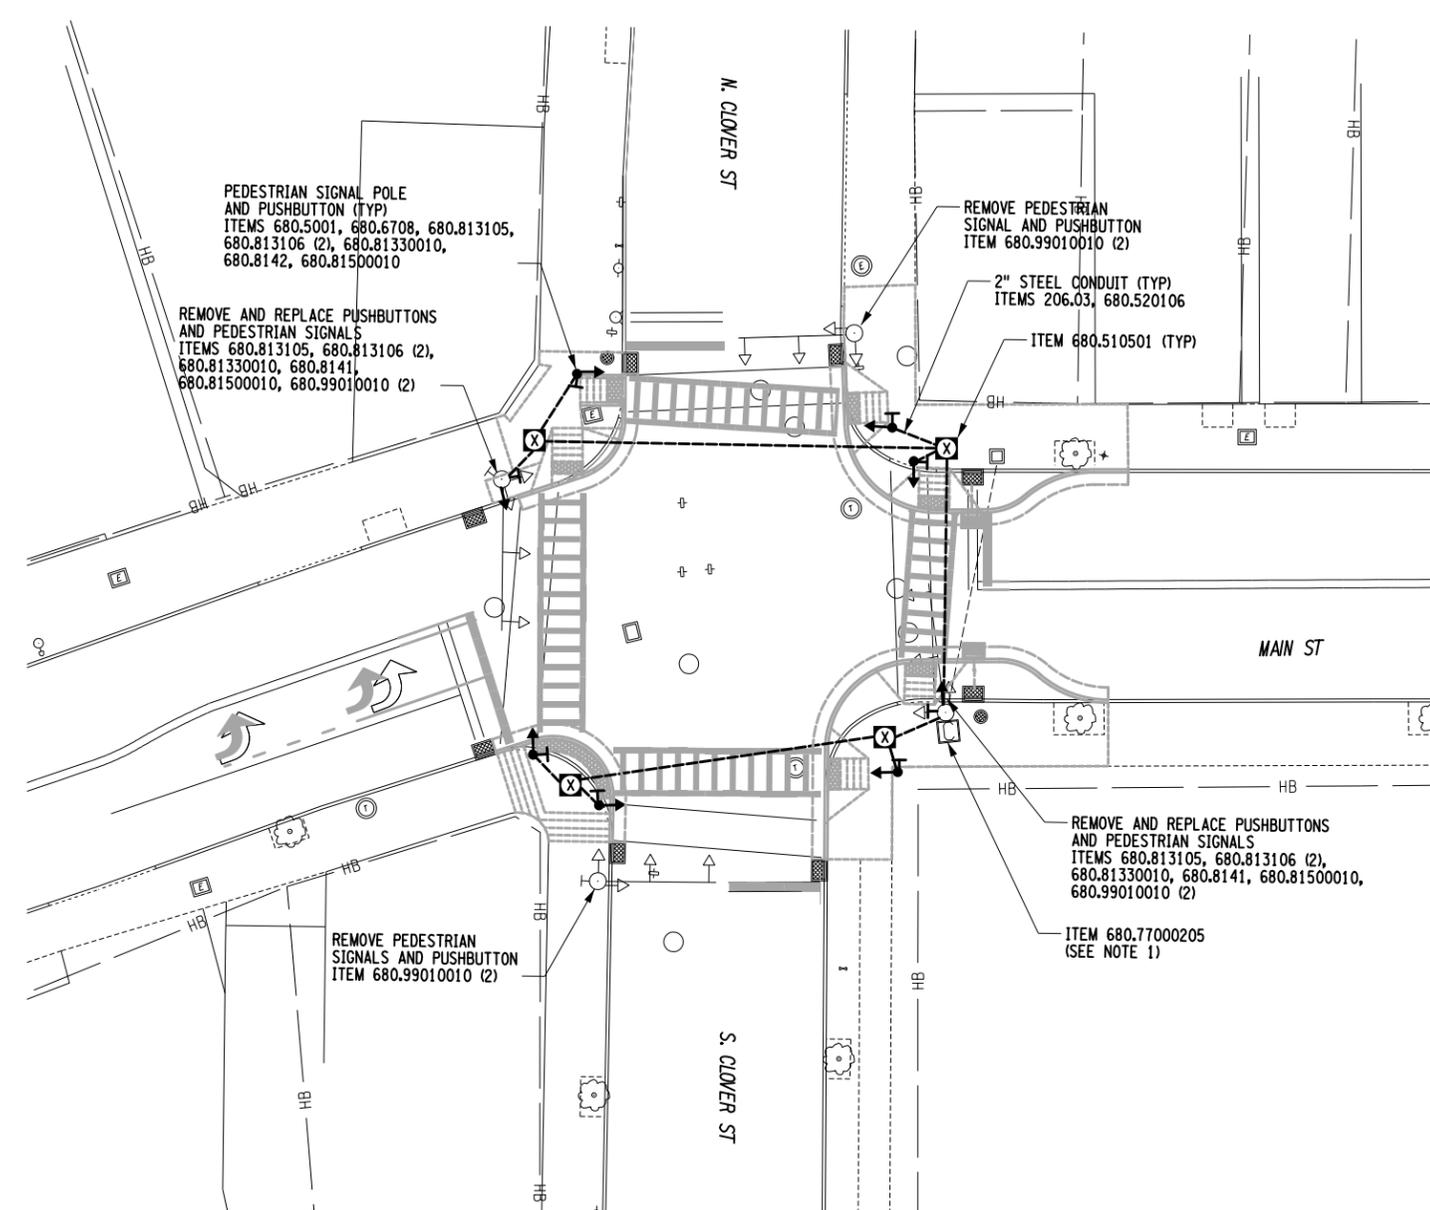


NOTES:

1. THE TRAFFIC SIGNAL CONTROLLER SHALL BE MODIFIED TO ACCEPT NEW PEDESTRIAN SIGNAL EQUIPMENT WIRING AND THE CONTROLLER SHALL BE REPROGRAMMED FOR NEW PEDESTRIAN PHASES PROVIDED BY THE CITY. ALL LABOR AND MATERIALS NECESSARY FOR THIS WORK SHALL BE PAID FOR UNDER ITEM 680.77000205.
2. SEE DWG. GNP-6 FOR RAMP AND SIDEWALK IMPROVEMENTS.


AFFIX SEAL: GREENMAN - PEDERSEN, INC ON:	ALTERED BY: ON:
AS-BUILT REVISIONS DESCRIPTION OF ALTERATIONS:	

PEDESTRIAN SAFETY IMPROVEMENTS (VARIOUS LOCATIONS)	PIN 8762.03	BRIDGES	CULVERTS	ALL DIMENSIONS IN FT UNLESS OTHERWISE NOTED	CONTRACT NUMBER D036037
CITY OF POUGHKEEPSIE	UTIL QLVL = D				
COUNTY: DUTCHESS				MAIN ST/ N. & S. CLOVER ST TRAFFIC SIGNAL PLANS	DRAWING NO. TSP-02 SHEET NO. 56
IT IS A VIOLATION OF LAW FOR ANY PERSON, UNLESS THEY ARE ACTING UNDER THE DIRECTION OF A LICENSED PROFESSIONAL ENGINEER, ARCHITECT, LANDSCAPE ARCHITECT, OR LAND SURVEYOR, TO ALTER AN ITEM IN ANY WAY. IF AN ITEM BEARING THE STAMP OF A LICENSED PROFESSIONAL IS ALTERED, THE ALTERING ENGINEER, ARCHITECT, LANDSCAPE ARCHITECT, OR LAND SURVEYOR SHALL STAMP THE DOCUMENT AND INCLUDE THE NOTATION "ALTERED BY" FOLLOWED BY THEIR SIGNATURE, THE DATE OF SUCH ALTERATION, AND A SPECIFIC DESCRIPTION OF THE ALTERATION.				GPI GREENMAN-PEDERSEN, INC. CONSULTING ENGINEERS	CITY OF POUGHKEEPSIE

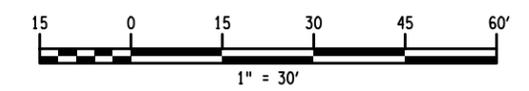


FILE NAME = ...\\Cadd\876203_cph_tsp_05.dgn
 DATE/TIME = 10/7/2019
 USER = jgentzler

DESIGN SUPERVISOR M. WIESZCHOWSKI JOB MANAGER E. SNYDER DESIGN J. GENTZLER DRAFTING D. GREEN CHECK M. WIESZCHOWSKI PROJECT MANAGER M. WIESZCHOWSKI

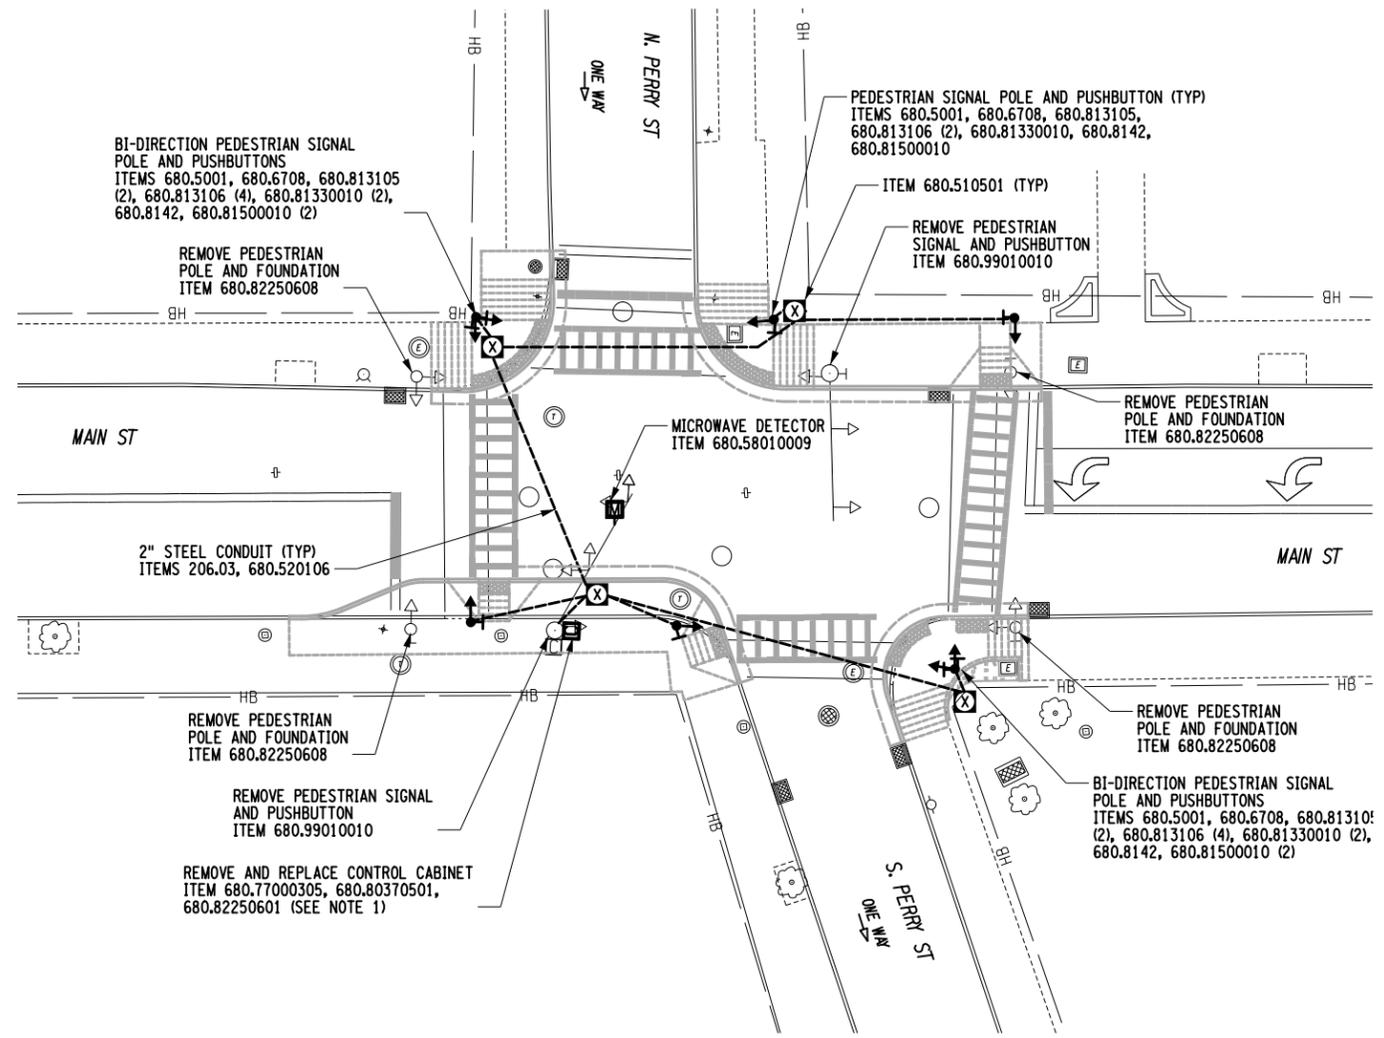

NOTES:

1. THE NEW PEDESTRIAN SIGNAL EQUIPMENT WIRING SHALL BE WIRED INTO THE NEW CONTROLLER AND THE CONTROLLER SHALL BE PROGRAMMED FOR NEW PEDESTRIAN PHASES PROVIDED BY THE CITY. ALL LABOR AND MATERIALS NECESSARY FOR THIS WORK SHALL BE PAID FOR UNDER ITEM 680.77000305.
2. SEE DWG. GNP-7 FOR RAMP AND SIDEWALK IMPROVEMENTS.

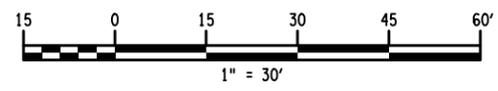


AFFIX SEAL: GREENMAN - PEDERSEN, INC ON:	ALTERED BY: ON:

AS-BUILT REVISIONS DESCRIPTION OF ALTERATIONS:	PEDESTRIAN SAFETY IMPROVEMENTS (VARIOUS LOCATIONS)	PIN 8762.03	BRIDGES	CULVERTS	ALL DIMENSIONS IN FT UNLESS OTHERWISE NOTED	CONTRACT NUMBER D036037
	CITY OF POUGHKEEPSIE	UTIL QL.VL = D				
	COUNTY: DUTCHESS					MAIN ST/ N. & S. PERRY ST TRAFFIC SIGNAL PLANS
IT IS A VIOLATION OF LAW FOR ANY PERSON, UNLESS THEY ARE ACTING UNDER THE DIRECTION OF A LICENSED PROFESSIONAL ENGINEER, ARCHITECT, LANDSCAPE ARCHITECT, OR LAND SURVEYOR, TO ALTER AN ITEM IN ANY WAY. IF AN ITEM BEARING THE STAMP OF A LICENSED PROFESSIONAL IS ALTERED, THE ALTERING ENGINEER, ARCHITECT, LANDSCAPE ARCHITECT, OR LAND SURVEYOR SHALL STAMP THE DOCUMENT AND INCLUDE THE NOTATION "ALTERED BY" FOLLOWED BY THEIR SIGNATURE, THE DATE OF SUCH ALTERATION, AND A SPECIFIC DESCRIPTION OF THE ALTERATION.						

FILE NAME = ...\\Cadd\876203_cph_tsp_04.dgn
 DATE/TIME = 10/7/2019
 USER = jgentzler

DESIGN SUPERVISOR M. WIESZCHOWSKI JOB MANAGER E. SNYDER DESIGN J. GENTZLER CHECK M. WIESZCHOWSKI DRAFTING D. GREEN CHECK M. WIESZCHOWSKI PROJECT MANAGER M. WIESZCHOWSKI

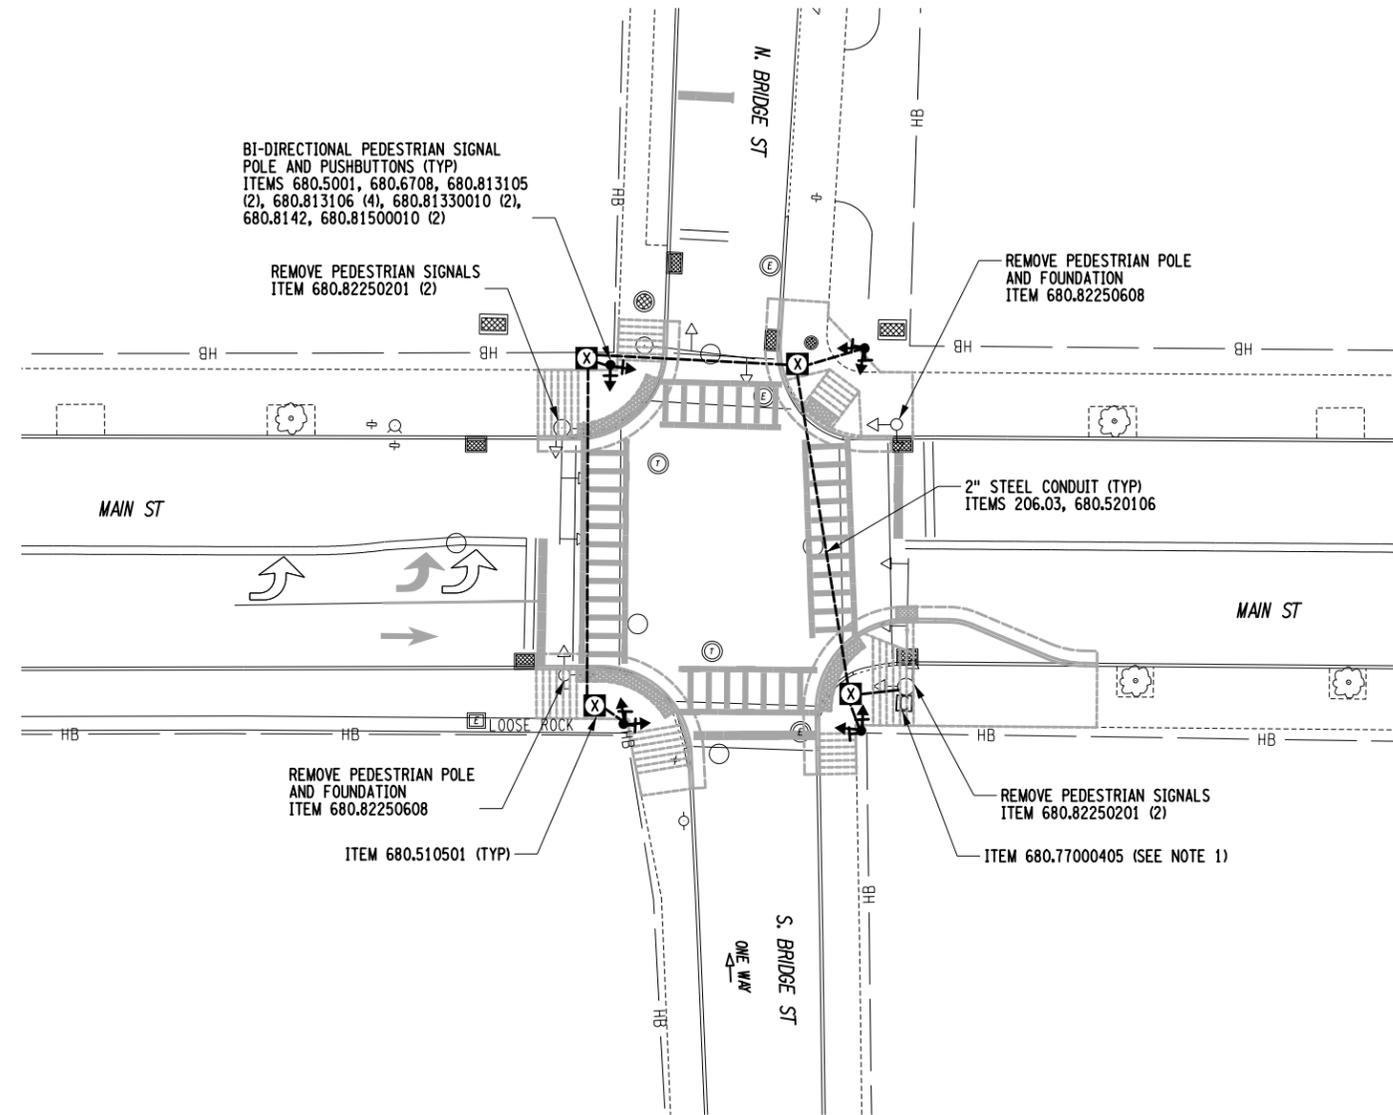


NOTES:

1. THE TRAFFIC SIGNAL CONTROLLER SHALL BE MODIFIED TO ACCEPT NEW PEDESTRIAN SIGNAL EQUIPMENT WIRING AND THE CONTROLLER SHALL BE REPROGRAMMED FOR NEW PEDESTRIAN PHASES PROVIDED BY THE CITY. ALL LABOR AND MATERIALS NECESSARY FOR THIS WORK SHALL BE PAID FOR UNDER ITEM 680.77000405.
2. SEE DWG. GNP-8 FOR RAMPS AND SIDEWALK IMPROVEMENTS.

AFFIX SEAL: GREENMAN - PEDERSEN, INC ON:	ALTERED BY: ON:


AS-BUILT REVISIONS DESCRIPTION OF ALTERATIONS:	PEDESTRIAN SAFETY IMPROVEMENTS (VARIOUS LOCATIONS)	PIN 8762.03	BRIDGES	CULVERTS	ALL DIMENSIONS IN ft UNLESS OTHERWISE NOTED	CONTRACT NUMBER D036037	
	CITY OF POUGHKEEPSIE	UTIL QL.VL = D					
						MAIN STREET/ N. & S. BRIDGE ST TRAFFIC SIGNAL PLANS	DRAWING NO. TSP-04 SHEET NO. 58
	COUNTY: DUTCHESS						

IT IS A VIOLATION OF LAW FOR ANY PERSON, UNLESS THEY ARE ACTING UNDER THE DIRECTION OF A LICENSED PROFESSIONAL ENGINEER, ARCHITECT, LANDSCAPE ARCHITECT, OR LAND SURVEYOR, TO ALTER AN ITEM IN ANY WAY. IF AN ITEM BEARING THE STAMP OF A LICENSED PROFESSIONAL IS ALTERED, THE ALTERING ENGINEER, ARCHITECT, LANDSCAPE ARCHITECT, OR LAND SURVEYOR SHALL STAMP THE DOCUMENT AND INCLUDE THE NOTATION "ALTERED BY" FOLLOWED BY THEIR SIGNATURE, THE DATE OF SUCH ALTERATION, AND A SPECIFIC DESCRIPTION OF THE ALTERATION.

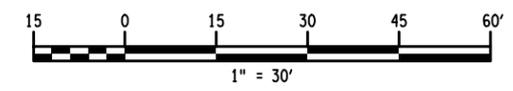

GPI GREENMAN-PEDERSEN, INC. CONSULTING ENGINEERS

CITY OF POUGHKEEPSIE

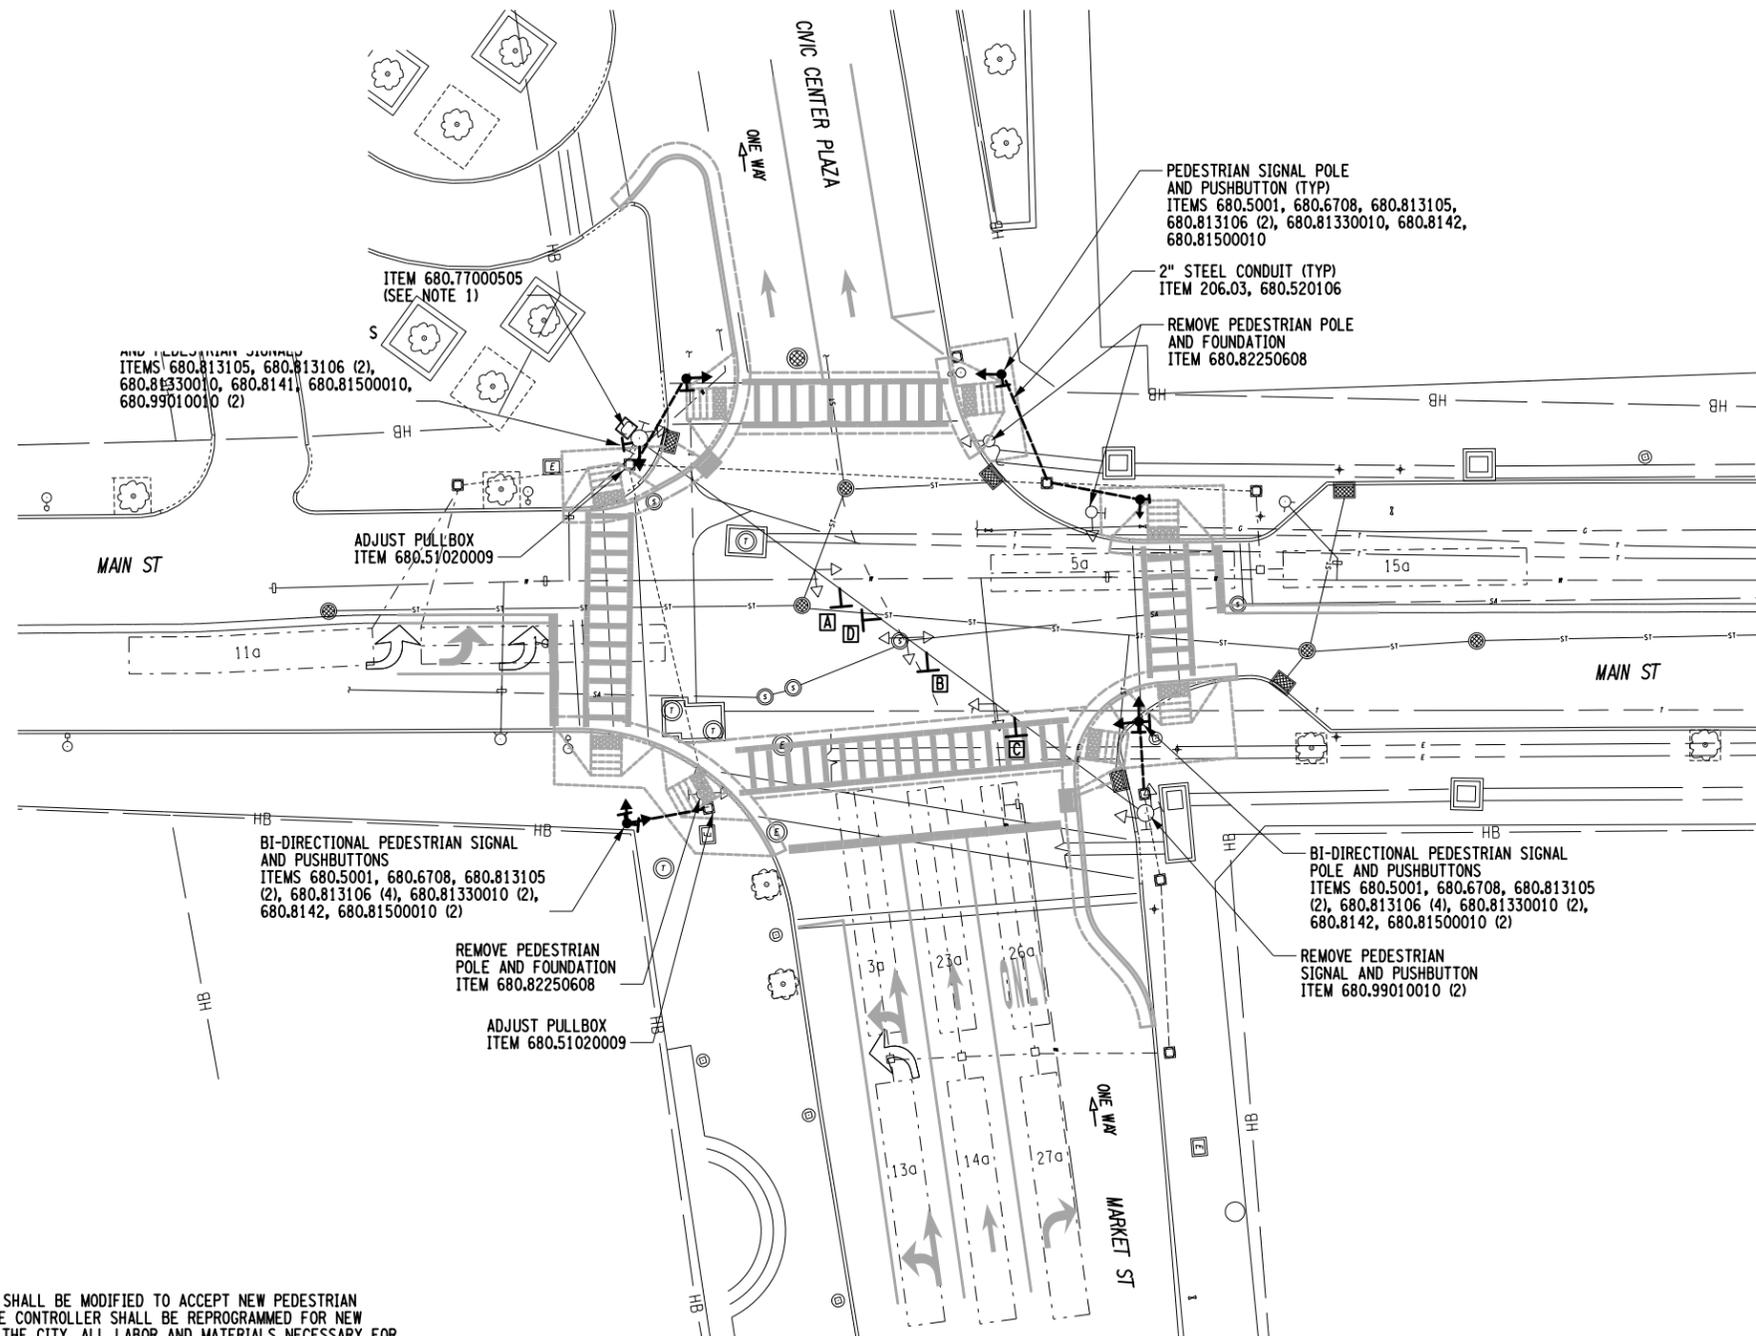


SPANWIRE SIGNS TO BE INSTALLED					
LOCATION	ITEM NO.	MUTCD	TEXT	SIZE	QUANTITY
680.8207	A	R3-6L		30" X 36" 7.5 SF	1
680.8207	B	R3-5A		30" X 36" 7.5 SF	1
680.8207	C	R3-5R		30" X 36" 7.5 SF	1
680.8207	D	R3-5L		30" X 36" 7.5 SF	1

NOTES:

1. THE TRAFFIC SIGNAL CONTROLLER SHALL BE MODIFIED TO ACCEPT NEW PEDESTRIAN SIGNAL EQUIPMENT WIRING AND THE CONTROLLER SHALL BE REPROGRAMMED FOR NEW PEDESTRIAN PHASES PROVIDED BY THE CITY. ALL LABOR AND MATERIALS NECESSARY FOR THIS WORK SHALL BE PAID FOR UNDER ITEM 680.77000505.
2. SEE DWG. GNP-10 FOR RAMP AND SIDEWALK IMPROVEMENTS.

AFFIX SEAL: GREENMAN - PEDERSEN, INC ON:	ALTERED BY: ON:
AS-BUILT REVISIONS DESCRIPTION OF ALTERATIONS:	
PEDESTRIAN SAFETY IMPROVEMENTS (VARIOUS LOCATIONS) CITY OF POUGHKEEPSIE COUNTY: DUTCHESS	
PIN 8762.03 UTIL QL.VL = D	
BRIDGES CULVERTS	
ALL DIMENSIONS IN FT UNLESS OTHERWISE NOTED	
MAIN ST/ MARKET ST/ CIVIC CENTER PLAZA TRAFFIC SIGNAL PLANS	
CONTRACT NUMBER D036037	
DRAWING NO. TSP-5 SHEET NO. 60	

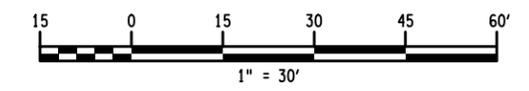


IT IS A VIOLATION OF LAW FOR ANY PERSON, UNLESS THEY ARE ACTING UNDER THE DIRECTION OF A LICENSED PROFESSIONAL ENGINEER, ARCHITECT, LANDSCAPE ARCHITECT, OR LAND SURVEYOR, TO ALTER AN ITEM IN ANY WAY. IF AN ITEM BEARING THE STAMP OF A LICENSED PROFESSIONAL IS ALTERED, THE ALTERING ENGINEER, ARCHITECT, LANDSCAPE ARCHITECT, OR LAND SURVEYOR SHALL STAMP THE DOCUMENT AND INCLUDE THE NOTATION "ALTERED BY" FOLLOWED BY THEIR SIGNATURE, THE DATE OF SUCH ALTERATION, AND A SPECIFIC DESCRIPTION OF THE ALTERATION.

GPI GREENMAN-PEDERSEN, INC. CONSULTING ENGINEERS

CITY OF POUGHKEEPSIE

FILE NAME = ...\\Cadd\876203_cph_tsp_06.dgn
 DATE/TIME = 10/7/2019
 USER = jgentzler

DESIGN SUPERVISOR M. WIESZCHOWSKI JOB MANAGER E. SNYDER DESIGN J. GENTZLER DRAFTING D. GREEN CHECK M. WIESZCHOWSKI PROJECT MANAGER M. WIESZCHOWSKI

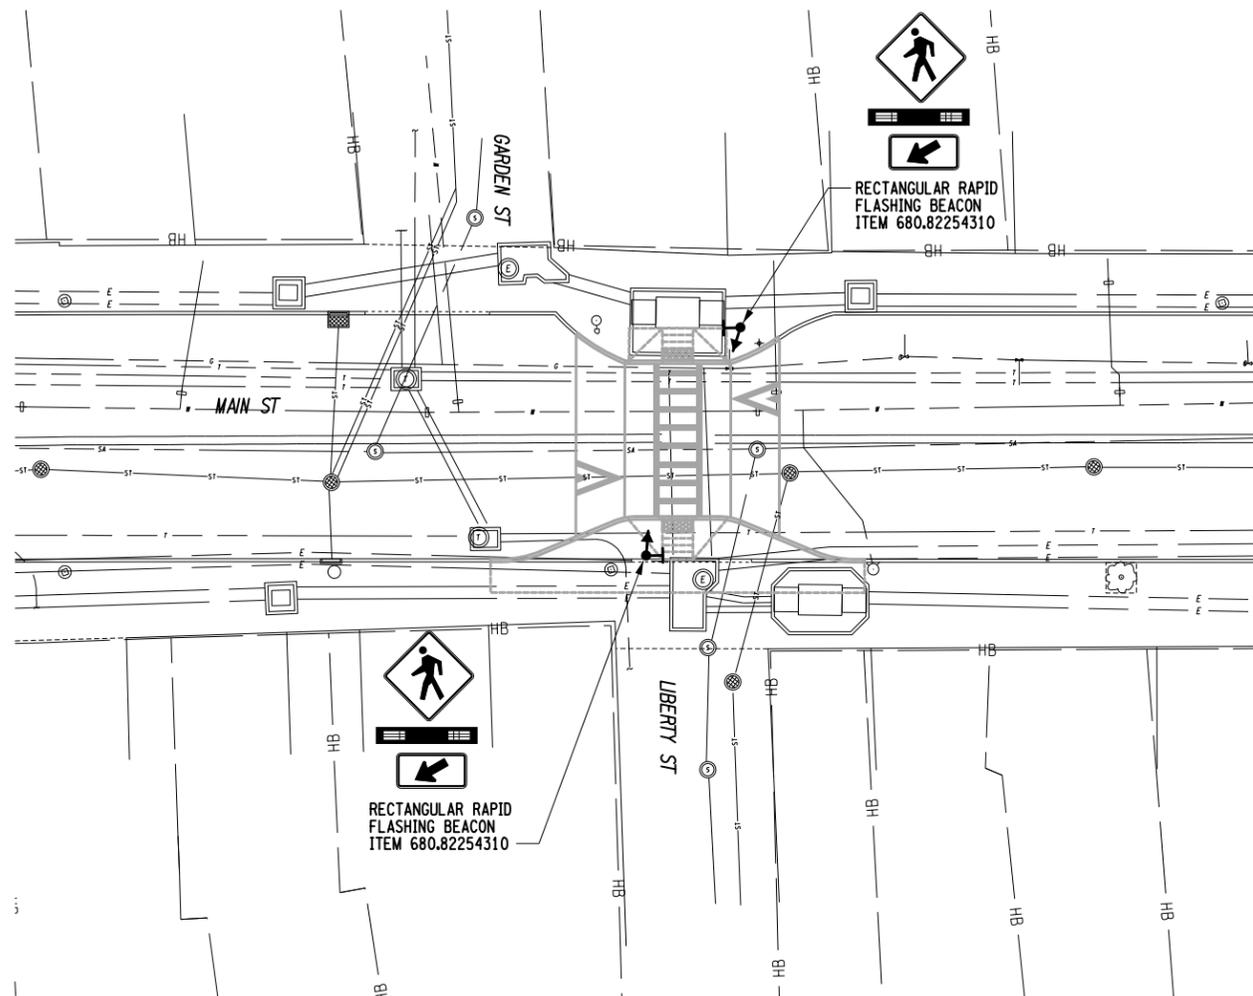


NOTE:
 1. SEE DWG. GNP-11 FOR RAMP AND SIDEWALK IMPROVEMENTS.

AFFIX SEAL: GREENMAN - PEDERSEN, INC ON:	ALTERED BY: ON:


AS-BUILT REVISIONS DESCRIPTION OF ALTERATIONS:	PEDESTRIAN SAFETY IMPROVEMENTS (VARIOUS LOCATIONS)	PIN 8762.03	BRIDGES	CULVERTS	ALL DIMENSIONS IN FT UNLESS OTHERWISE NOTED	CONTRACT NUMBER D036037
	CITY OF POUGHKEEPSIE	UTIL QL.VL = D				MAIN ST/ GARDEN ST/LIBERTY ST TRAFFIC SIGNAL PLANS
	COUNTY: DUTCHESS					
<p>IT IS A VIOLATION OF LAW FOR ANY PERSON, UNLESS THEY ARE ACTING UNDER THE DIRECTION OF A LICENSED PROFESSIONAL ENGINEER, ARCHITECT, LANDSCAPE ARCHITECT, OR LAND SURVEYOR, TO ALTER AN ITEM IN ANY WAY. IF AN ITEM BEARING THE STAMP OF A LICENSED PROFESSIONAL IS ALTERED, THE ALTERING ENGINEER, ARCHITECT, LANDSCAPE ARCHITECT, OR LAND SURVEYOR SHALL STAMP THE DOCUMENT AND INCLUDE THE NOTATION "ALTERED BY" FOLLOWED BY THEIR SIGNATURE, THE DATE OF SUCH ALTERATION, AND A SPECIFIC DESCRIPTION OF THE ALTERATION.</p>						
<p>GPI GREENMAN-PEDERSEN, INC. CONSULTING ENGINEERS</p> 						

FILE NAME = ...\\Cadd\876203_cph_tsp_07.dgn
 DATE/TIME = 10/7/2019
 USER = jgentzler

DESIGN SUPERVISOR M. WIESZCHOWSKI JOB MANAGER E. SNYDER DESIGN J. GENTZLER DRAFTING D. GREEN CHECK M. WIESZCHOWSKI PROJECT MANAGER M. WIESZCHOWSKI

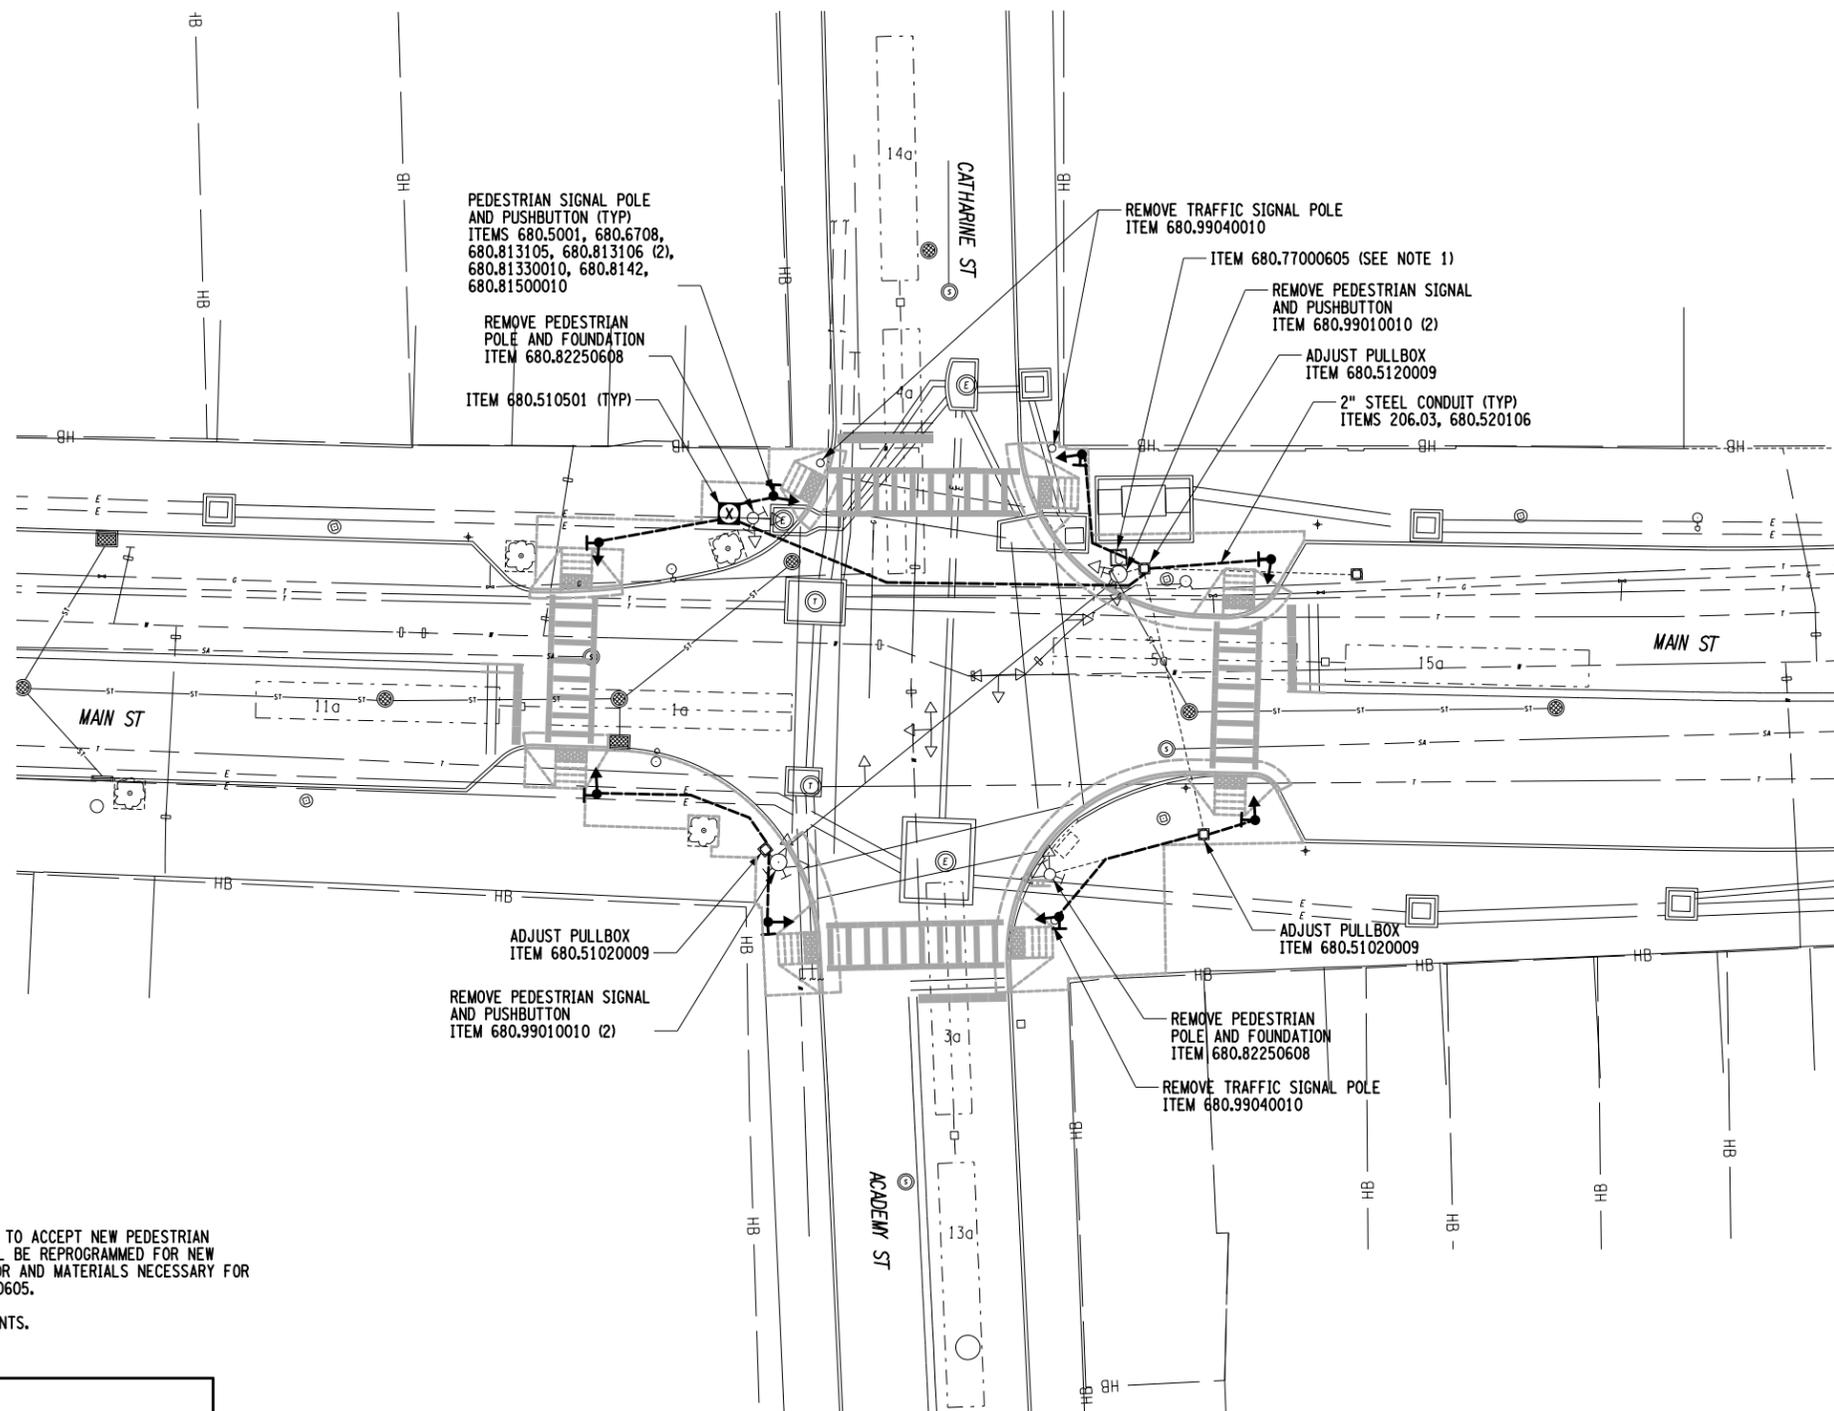

- NOTES:**
1. THE TRAFFIC SIGNAL CONTROLLER SHALL BE MODIFIED TO ACCEPT NEW PEDESTRIAN SIGNAL EQUIPMENT WIRING AND THE CONTROLLER SHALL BE REPROGRAMMED FOR NEW PEDESTRIAN PHASES PROVIDED BY THE CITY. ALL LABOR AND MATERIALS NECESSARY FOR THIS WORK SHALL BE PAID FOR UNDER ITEM 680.77000605.
 2. SEE DWG. GNP-12 FOR RAMP AND SIDEWALK IMPROVEMENTS.

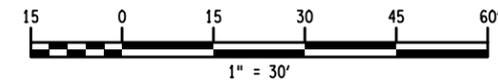


AFFIX SEAL: GREENMAN - PEDERSEN, INC ON:	ALTERED BY: ON:

AS-BUILT REVISIONS DESCRIPTION OF ALTERATIONS:	PEDESTRIAN SAFETY IMPROVEMENTS (VARIOUS LOCATIONS)	PIN 8762.03	BRIDGES	CULVERTS	ALL DIMENSIONS IN FT UNLESS OTHERWISE NOTED	CONTRACT NUMBER D036037
	CITY OF POUGHKEEPSIE	UTIL QL.VL = D				
	COUNTY: DUTCHESS				MAIN ST/ CATHERINE ST/ ACADEMY ST TRAFFIC SIGNAL PLANS	DRAWING NO. TSP-7 SHEET NO. 62
IT IS A VIOLATION OF LAW FOR ANY PERSON, UNLESS THEY ARE ACTING UNDER THE DIRECTION OF A LICENSED PROFESSIONAL ENGINEER, ARCHITECT, LANDSCAPE ARCHITECT, OR LAND SURVEYOR, TO ALTER AN ITEM IN ANY WAY. IF AN ITEM BEARING THE STAMP OF A LICENSED PROFESSIONAL IS ALTERED, THE ALTERING ENGINEER, ARCHITECT, LANDSCAPE ARCHITECT, OR LAND SURVEYOR SHALL STAMP THE DOCUMENT AND INCLUDE THE NOTATION "ALTERED BY" FOLLOWED BY THEIR SIGNATURE, THE DATE OF SUCH ALTERATION, AND A SPECIFIC DESCRIPTION OF THE ALTERATION.						

FILE NAME = ...\\Cadd\876203_cph_tsp_06.dgn
 DATE/TIME = 10/7/2019
 USER = jgentzler

DESIGN SUPERVISOR **M. WIESZCHOWSKI** JOB MANAGER **E. SNYDER** DESIGN **J. GENTZLER** CHECK **M. WIESZCHOWSKI** DRAFTING **D. GREEN** CHECK **M. WIESZCHOWSKI** PROJECT MANAGER **M. WIESZCHOWSKI**

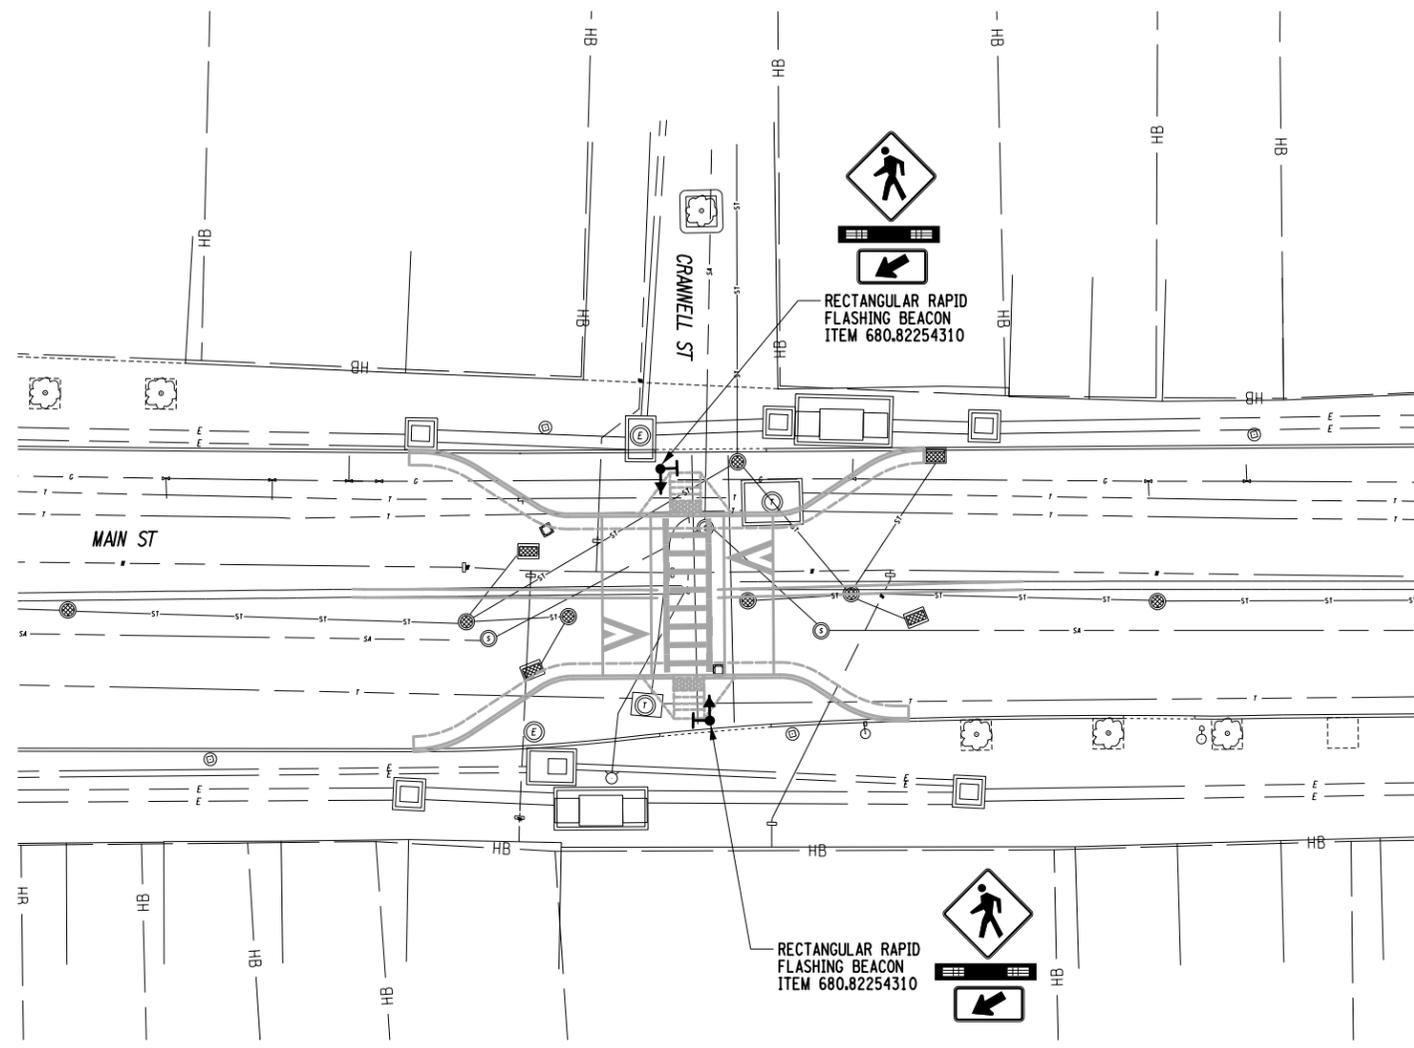


NOTE:
 1. SEE DWG. GNP-13 FOR RAMP AND SIDEWALK IMPROVEMENTS.

AFFIX SEAL: GREENMAN - PEDERSEN, INC ON:		ALTERED BY: ON:	
AS-BUILT REVISIONS DESCRIPTION OF ALTERATIONS:		PEDESTRIAN SAFETY IMPROVEMENTS (VARIOUS LOCATIONS)	
		CITY OF POUGHKEEPSIE	
		COUNTY: DUTCHESS	

PIN 8762.03	BRIDGES	CULVERTS	ALL DIMENSIONS IN FT UNLESS OTHERWISE NOTED	CONTRACT NUMBER D036037
UTIL QL.VL = D			MAIN ST/ CRANNELL ST TRAFFIC SIGNAL PLANS	DRAWING NO. TSP-8 SHEET NO. 63
IT IS A VIOLATION OF LAW FOR ANY PERSON, UNLESS THEY ARE ACTING UNDER THE DIRECTION OF A LICENSED PROFESSIONAL ENGINEER, ARCHITECT, LANDSCAPE ARCHITECT, OR LAND SURVEYOR, TO ALTER AN ITEM IN ANY WAY. IF AN ITEM BEARING THE STAMP OF A LICENSED PROFESSIONAL IS ALTERED, THE ALTERING ENGINEER, ARCHITECT, LANDSCAPE ARCHITECT, OR LAND SURVEYOR SHALL STAMP THE DOCUMENT AND INCLUDE THE NOTATION "ALTERED BY" FOLLOWED BY THEIR SIGNATURE, THE DATE OF SUCH ALTERATION, AND A SPECIFIC DESCRIPTION OF THE ALTERATION.				 GREENMAN-PEDERSEN, INC. CONSULTING ENGINEERS


FILE NAME = ...\\Cadd\876203_cph_tsp_09.dgn
 DATE/TIME = 10/7/2019
 USER = jgentzler

DESIGN SUPERVISOR M. WIESZCHOWSKI JOB MANAGER E. SNYDER DESIGN J. GENTZLER DRAFTING D. GREEN CHECK M. WIESZCHOWSKI PROJECT MANAGER M. WIESZCHOWSKI

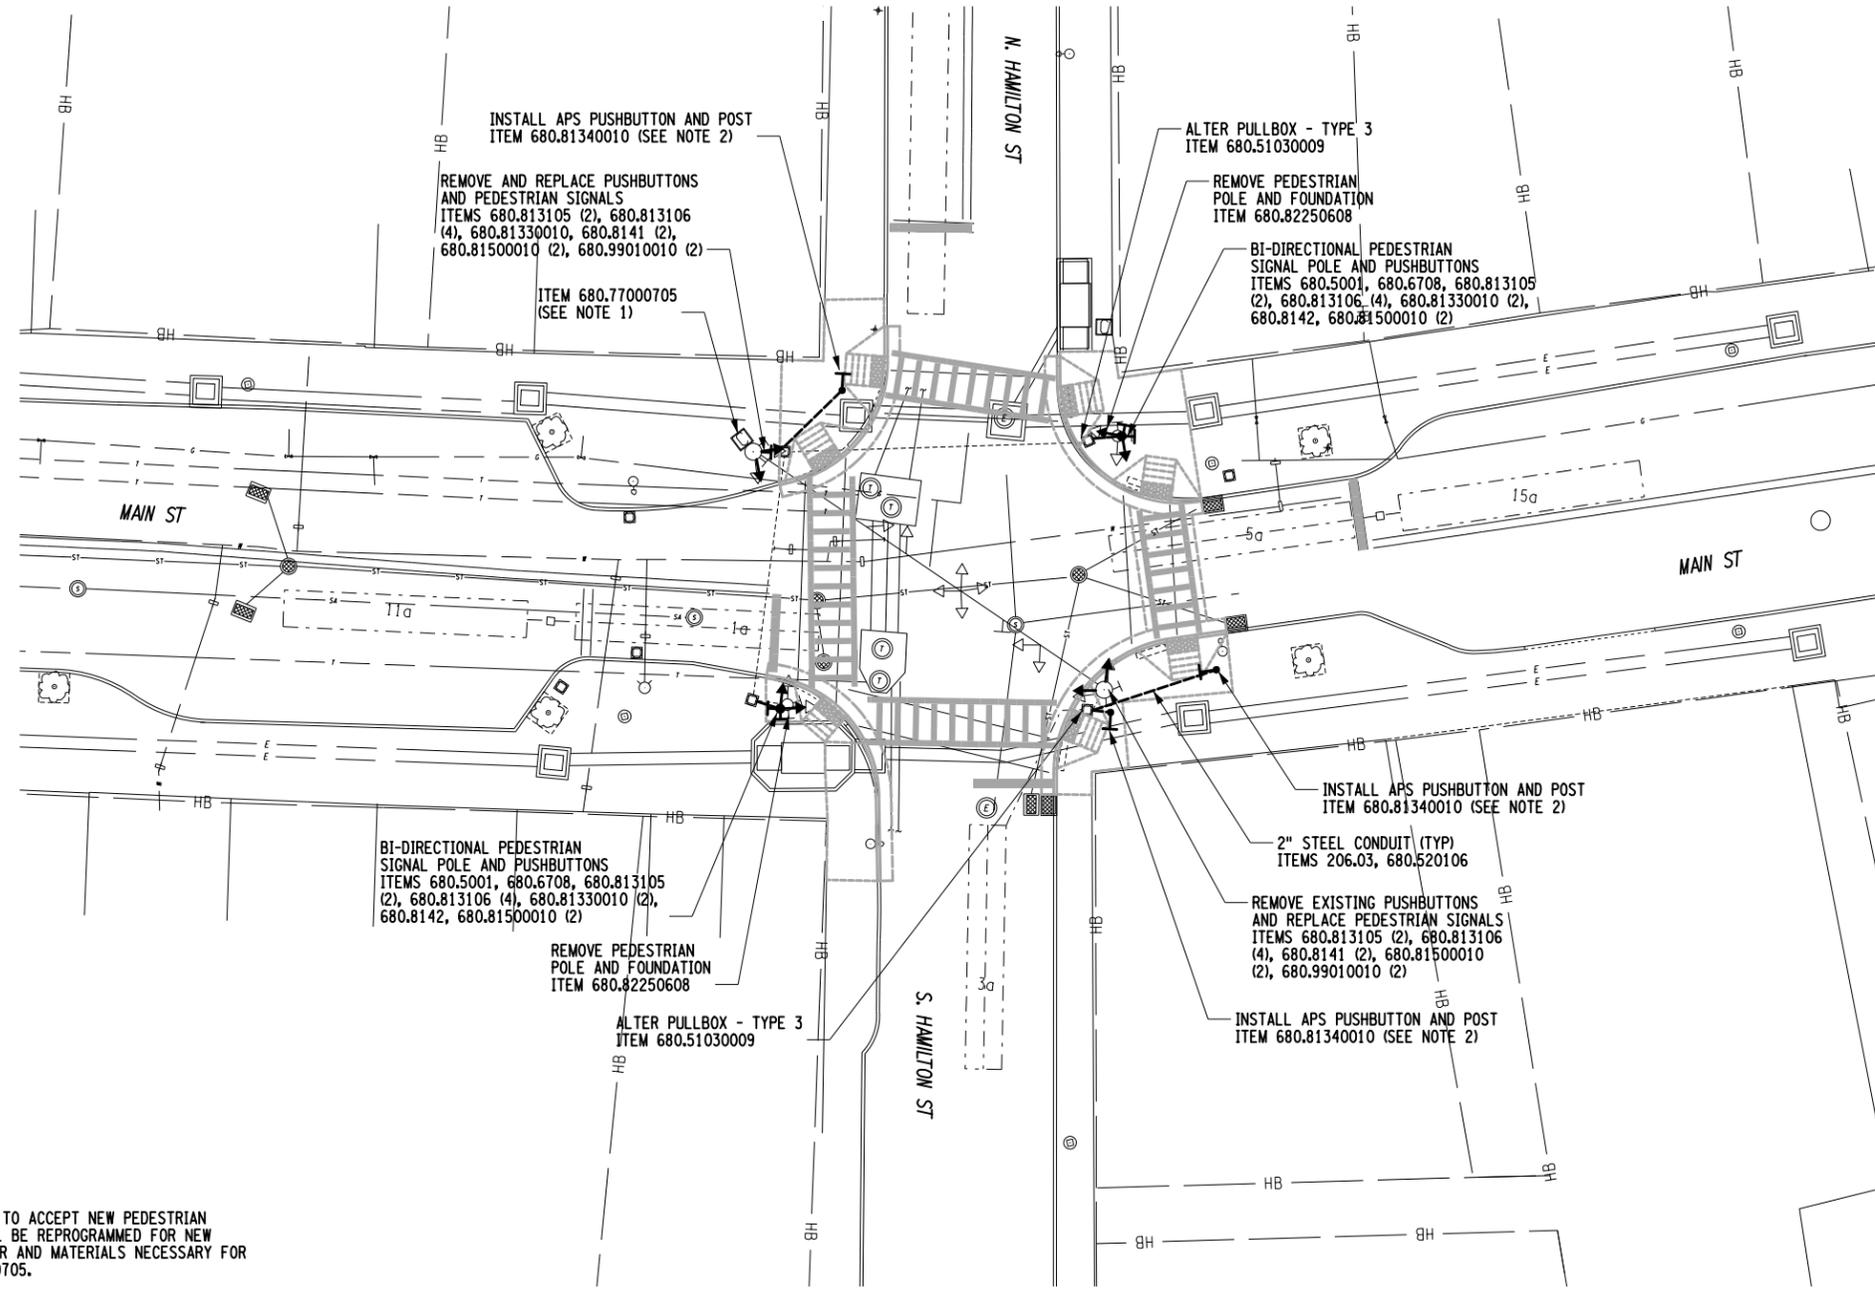


NOTES:

1. THE TRAFFIC SIGNAL CONTROLLER SHALL BE MODIFIED TO ACCEPT NEW PEDESTRIAN SIGNAL EQUIPMENT WIRING AND THE CONTROLLER SHALL BE REPROGRAMMED FOR NEW PEDESTRIAN PHASES PROVIDED BY THE CITY. ALL LABOR AND MATERIALS NECESSARY FOR THIS WORK SHALL BE PAID FOR UNDER ITEM 680.77000705.
2. UNDER ITEM 680.81340010, THE POST PROVIDED IS TO BE A 4" DIAMETER ALUMINUM POLE THAT IS 4 FEET IN HEIGHT AND IDENTICAL TO THOSE PROVIDED UNDER ITEM 680.6708, THE POST IS TO BE POWDER COATED BLACK WITH A CAP AND FLUSH MOUNTED TO THE SIDEWALK (NO TRANSFORMER BASE).
3. SEE DWG. GNP-14 FOR RAMP AND SIDEWALK IMPROVEMENTS.

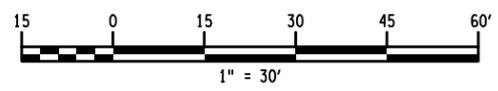


AFFIX SEAL: GREENMAN - PEDERSEN, INC ON:	ALTERED BY: ON:

AS-BUILT REVISIONS DESCRIPTION OF ALTERATIONS:	PEDESTRIAN SAFETY IMPROVEMENTS (VARIOUS LOCATIONS)	PIN 8762.03	BRIDGES	CULVERTS	ALL DIMENSIONS IN ft UNLESS OTHERWISE NOTED	CONTRACT NUMBER D036037
	CITY OF POUGHKEEPSIE	UTIL QL.VL = D				MAIN ST/ N. & S. HAMILTON STREET TRAFFIC SIGNAL PLANS
	COUNTY: DUTCHESS	IT IS A VIOLATION OF LAW FOR ANY PERSON, UNLESS THEY ARE ACTING UNDER THE DIRECTION OF A LICENSED PROFESSIONAL ENGINEER, ARCHITECT, LANDSCAPE ARCHITECT, OR LAND SURVEYOR, TO ALTER AN ITEM IN ANY WAY. IF AN ITEM BEARING THE STAMP OF A LICENSED PROFESSIONAL IS ALTERED, THE ALTERING ENGINEER, ARCHITECT, LANDSCAPE ARCHITECT, OR LAND SURVEYOR SHALL STAMP THE DOCUMENT AND INCLUDE THE NOTATION "ALTERED BY" FOLLOWED BY THEIR SIGNATURE, THE DATE OF SUCH ALTERATION, AND A SPECIFIC DESCRIPTION OF THE ALTERATION.		 GREENMAN-PEDERSEN, INC. CONSULTING ENGINEERS 		

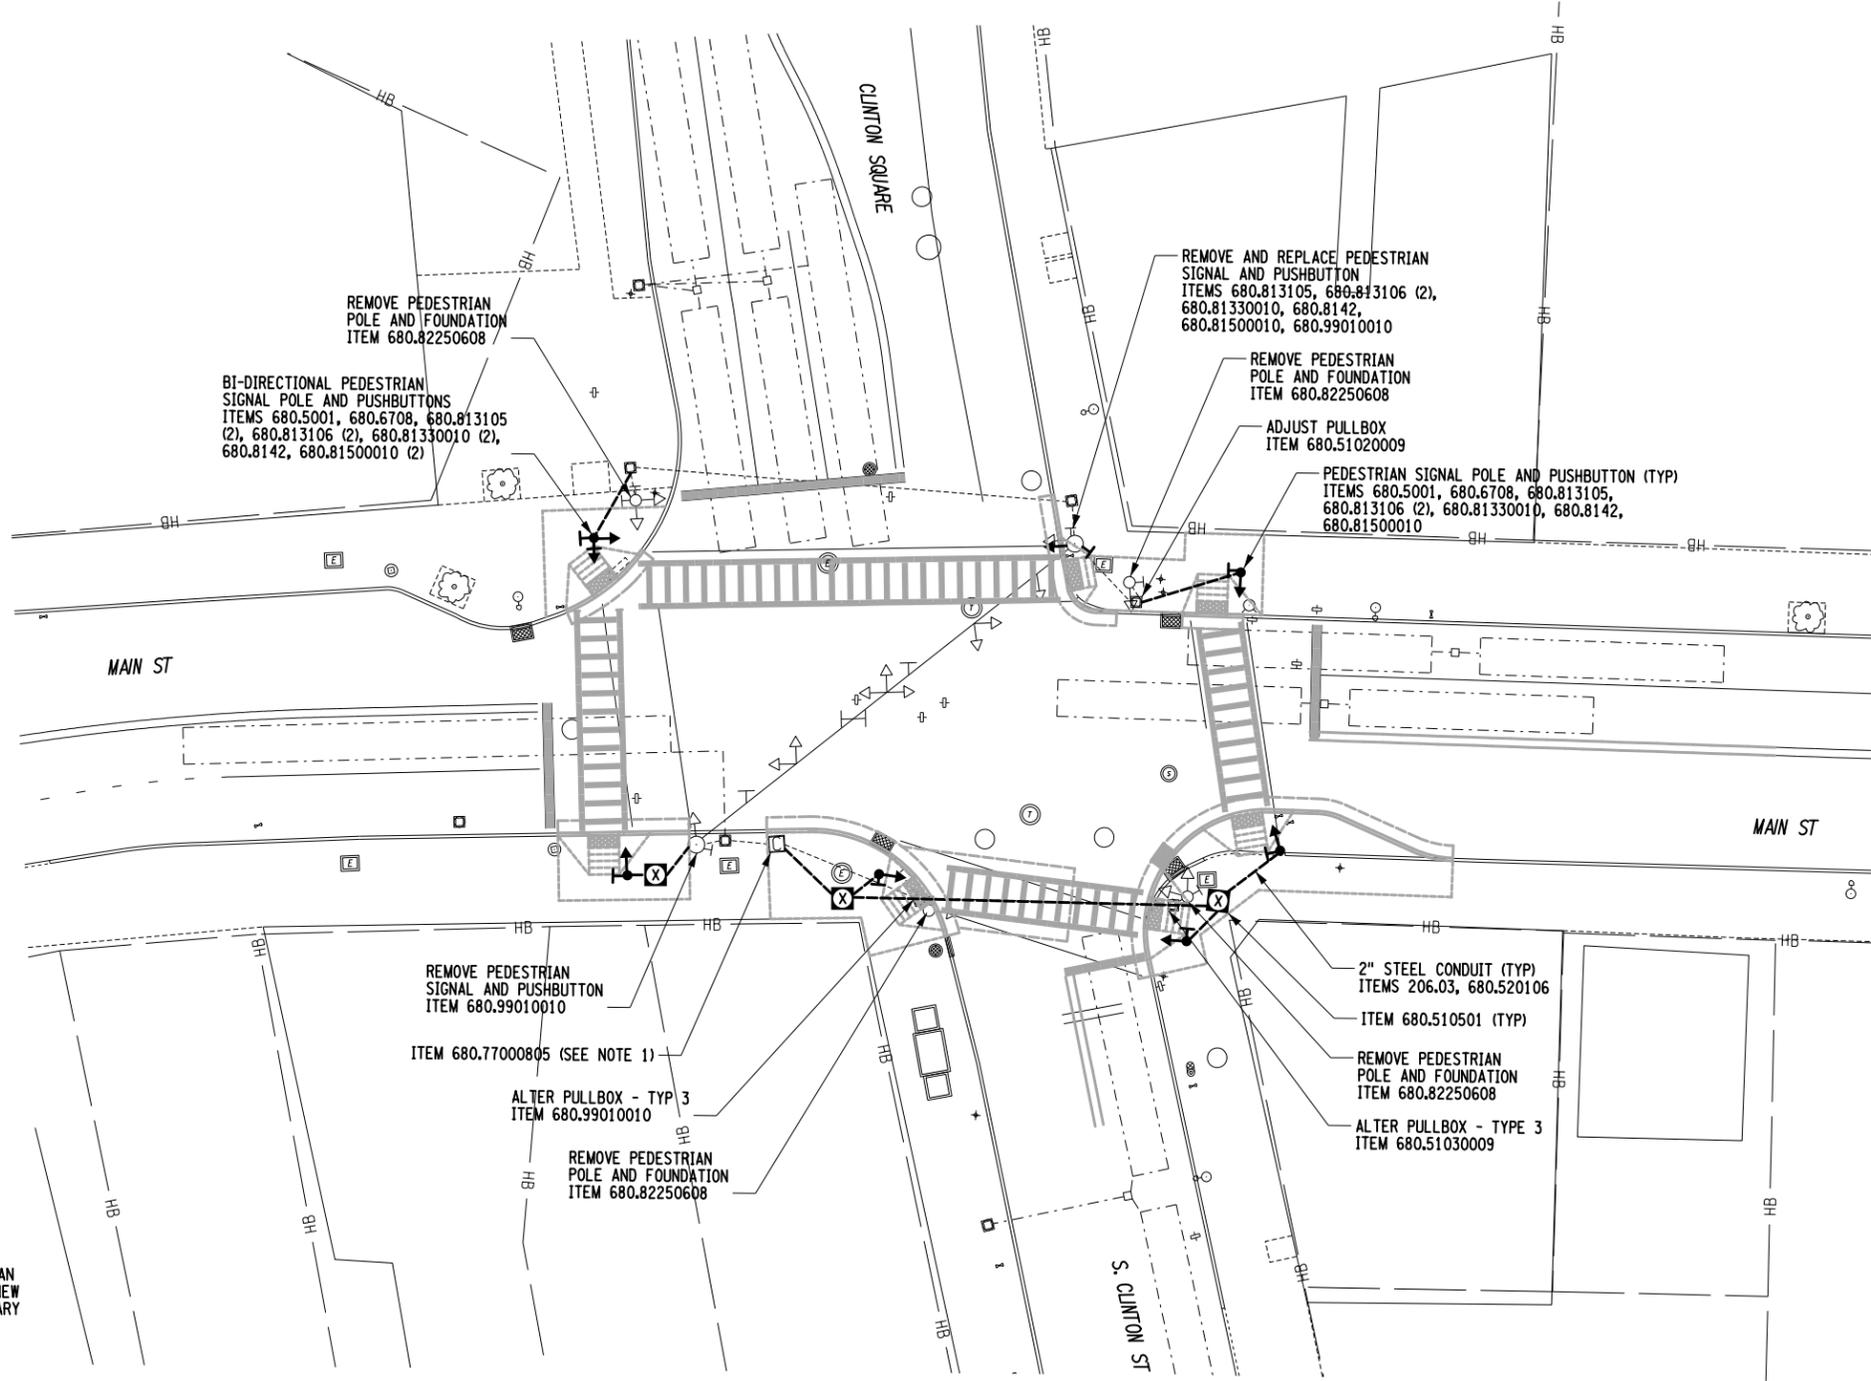


- NOTES:**
1. THE TRAFFIC SIGNAL CONTROLLER SHALL BE MODIFIED TO ACCEPT NEW PEDESTRIAN SIGNAL EQUIPMENT WIRING AND THE CONTROLLER SHALL BE REPROGRAMMED FOR NEW PEDESTRIAN PHASES PROVIDED BY THE CITY. ALL LABOR AND MATERIALS NECESSARY FOR THIS WORK SHALL BE PAID FOR UNDER ITEM 680.77000805.
 2. SEE DWG. GNP-15 FOR RAMP AND SIDEWALK IMPROVEMENTS.

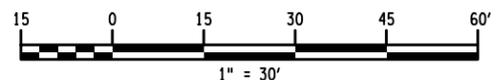


AFFIX SEAL: GREENMAN - PEDERSEN, INC ON:		ALTERED BY: ON:	
AS-BUILT REVISIONS DESCRIPTION OF ALTERATIONS:		PEDESTRIAN SAFETY IMPROVEMENTS (VARIOUS LOCATIONS)	
		CITY OF POUGHKEEPSIE	
		COUNTY: DUTCHESS	

PIN 8762.03	BRIDGES	CULVERTS	ALL DIMENSIONS IN FT UNLESS OTHERWISE NOTED	CONTRACT NUMBER D036037
UTIL QL.VL = D			MAIN ST/ CLINTON SQ/ S. CLINTON ST TRAFFIC SIGNAL PLANS	DRAWING NO. TSP-10 SHEET NO. 65
IT IS A VIOLATION OF LAW FOR ANY PERSON, UNLESS THEY ARE ACTING UNDER THE DIRECTION OF A LICENSED PROFESSIONAL ENGINEER, ARCHITECT, LANDSCAPE ARCHITECT, OR LAND SURVEYOR, TO ALTER AN ITEM IN ANY WAY. IF AN ITEM BEARING THE STAMP OF A LICENSED PROFESSIONAL IS ALTERED, THE ALTERING ENGINEER, ARCHITECT, LANDSCAPE ARCHITECT, OR LAND SURVEYOR SHALL STAMP THE DOCUMENT AND INCLUDE THE NOTATION "ALTERED BY" FOLLOWED BY THEIR SIGNATURE, THE DATE OF SUCH ALTERATION, AND A SPECIFIC DESCRIPTION OF THE ALTERATION.				 GREENMAN-PEDERSEN, INC. CONSULTING ENGINEERS  CITY OF POUGHKEEPSIE

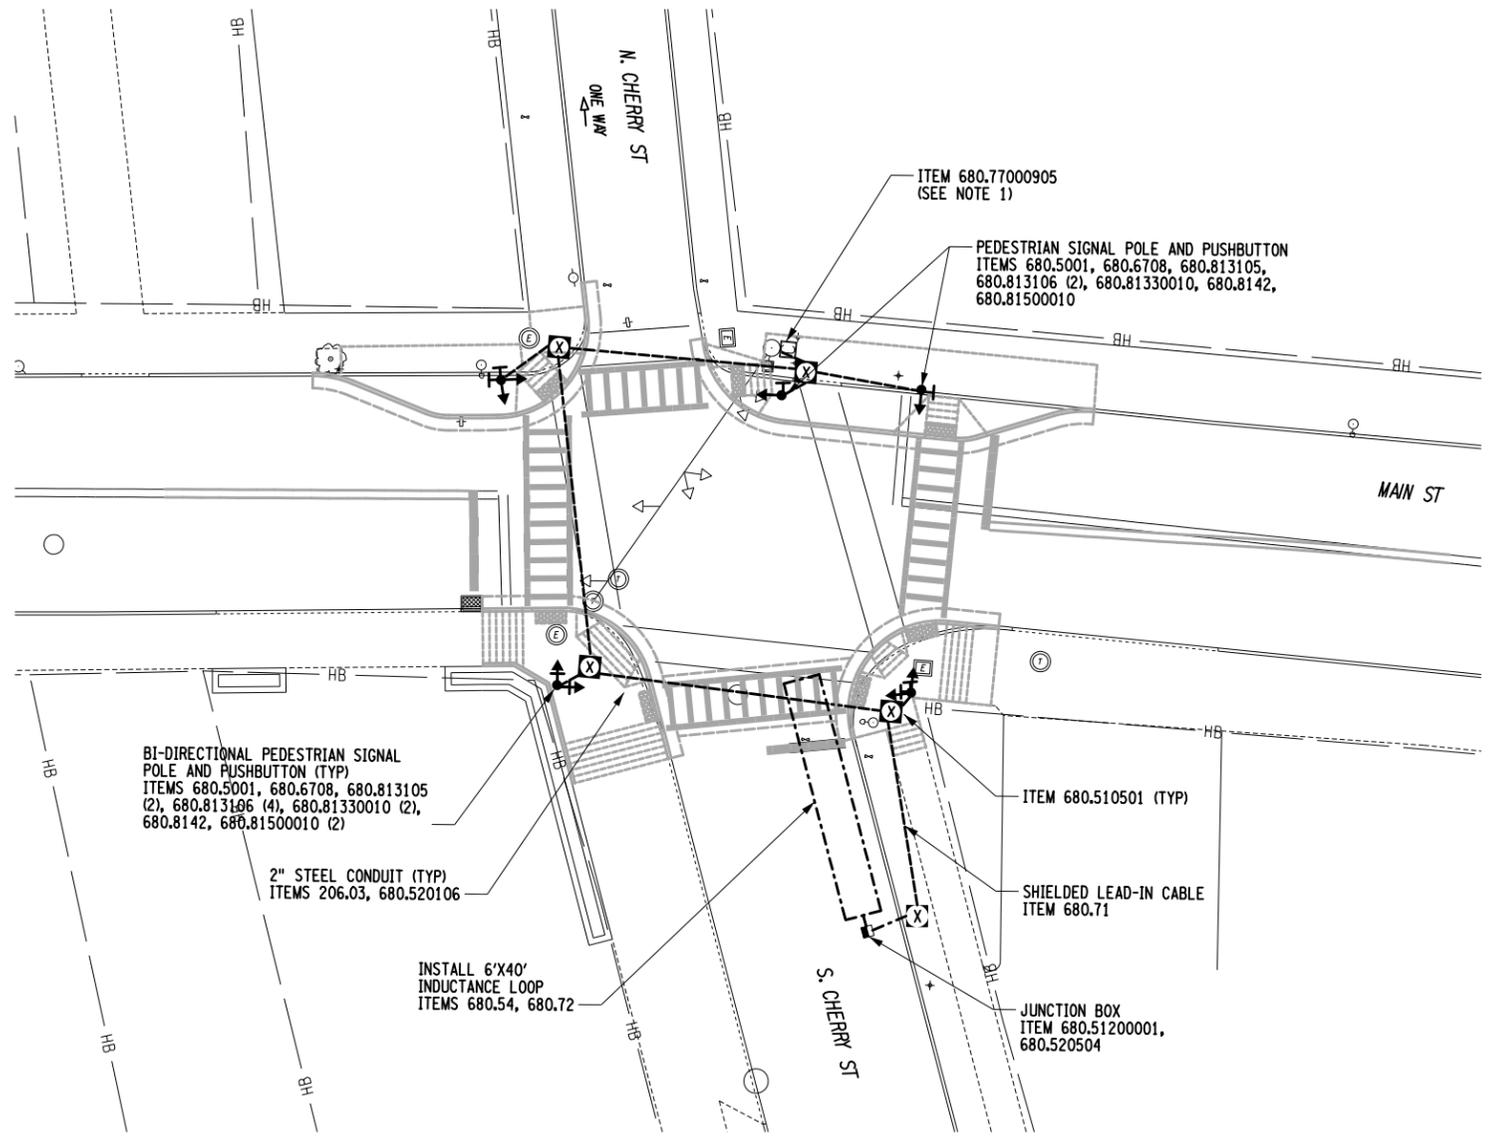

NOTES:

1. THE TRAFFIC SIGNAL CONTROLLER SHALL BE MODIFIED TO ACCEPT NEW PEDESTRIAN SIGNAL EQUIPMENT WIRING AND THE CONTROLLER SHALL BE REPROGRAMMED FOR NEW PEDESTRIAN PHASES PROVIDED BY THE CITY. ALL LABOR AND MATERIALS NECESSARY FOR THIS WORK SHALL BE PAID FOR UNDER ITEM 680.77000905.
2. SEE DWG. GNP-16 FOR RAMP AND SIDEWALK IMPROVEMENTS.

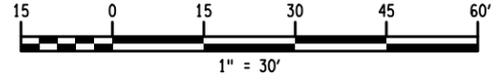

AFFIX SEAL: GREENMAN - PEDERSEN, INC ON:	ALTERED BY: ON:

AS-BUILT REVISIONS DESCRIPTION OF ALTERATIONS:
COUNTY: DUTCHESS

PEDESTRIAN SAFETY IMPROVEMENTS (VARIOUS LOCATIONS)
CITY OF POUGHKEEPSIE
COUNTY: DUTCHESS

PIN 8762.03	BRIDGES	CULVERTS
UTIL QL.VL = D		

ALL DIMENSIONS IN FT UNLESS OTHERWISE NOTED
MAIN ST/ N. & S. CHERRY ST TRAFFIC SIGNAL PLANS

CONTRACT NUMBER D036037
DRAWING NO. TSP-11 SHEET NO. 66


IT IS A VIOLATION OF LAW FOR ANY PERSON, UNLESS THEY ARE ACTING UNDER THE DIRECTION OF A LICENSED PROFESSIONAL ENGINEER, ARCHITECT, LANDSCAPE ARCHITECT, OR LAND SURVEYOR, TO ALTER AN ITEM IN ANY WAY. IF AN ITEM BEARING THE STAMP OF A LICENSED PROFESSIONAL IS ALTERED, THE ALTERING ENGINEER, ARCHITECT, LANDSCAPE ARCHITECT, OR LAND SURVEYOR SHALL STAMP THE DOCUMENT AND INCLUDE THE NOTATION "ALTERED BY" FOLLOWED BY THEIR SIGNATURE, THE DATE OF SUCH ALTERATION, AND A SPECIFIC DESCRIPTION OF THE ALTERATION.

GPI GREENMAN-PEDERSEN, INC. CONSULTING ENGINEERS

CITY OF POUGHKEEPSIE

FILE NAME = ...\\Cadd\876203_cph_tsp-12.dgn
 DATE/TIME = 10/7/2019
 USER = jgentzler

DESIGN SUPERVISOR **M. WIESZCHOWSKI** JOB MANAGER **E. SNYDER** DESIGN **J. GENTZLER** CHECK **M. WIESZCHOWSKI** DRAFTING **D. GREEN** CHECK **M. WIESZCHOWSKI** PROJECT MANAGER **M. WIESZCHOWSKI**

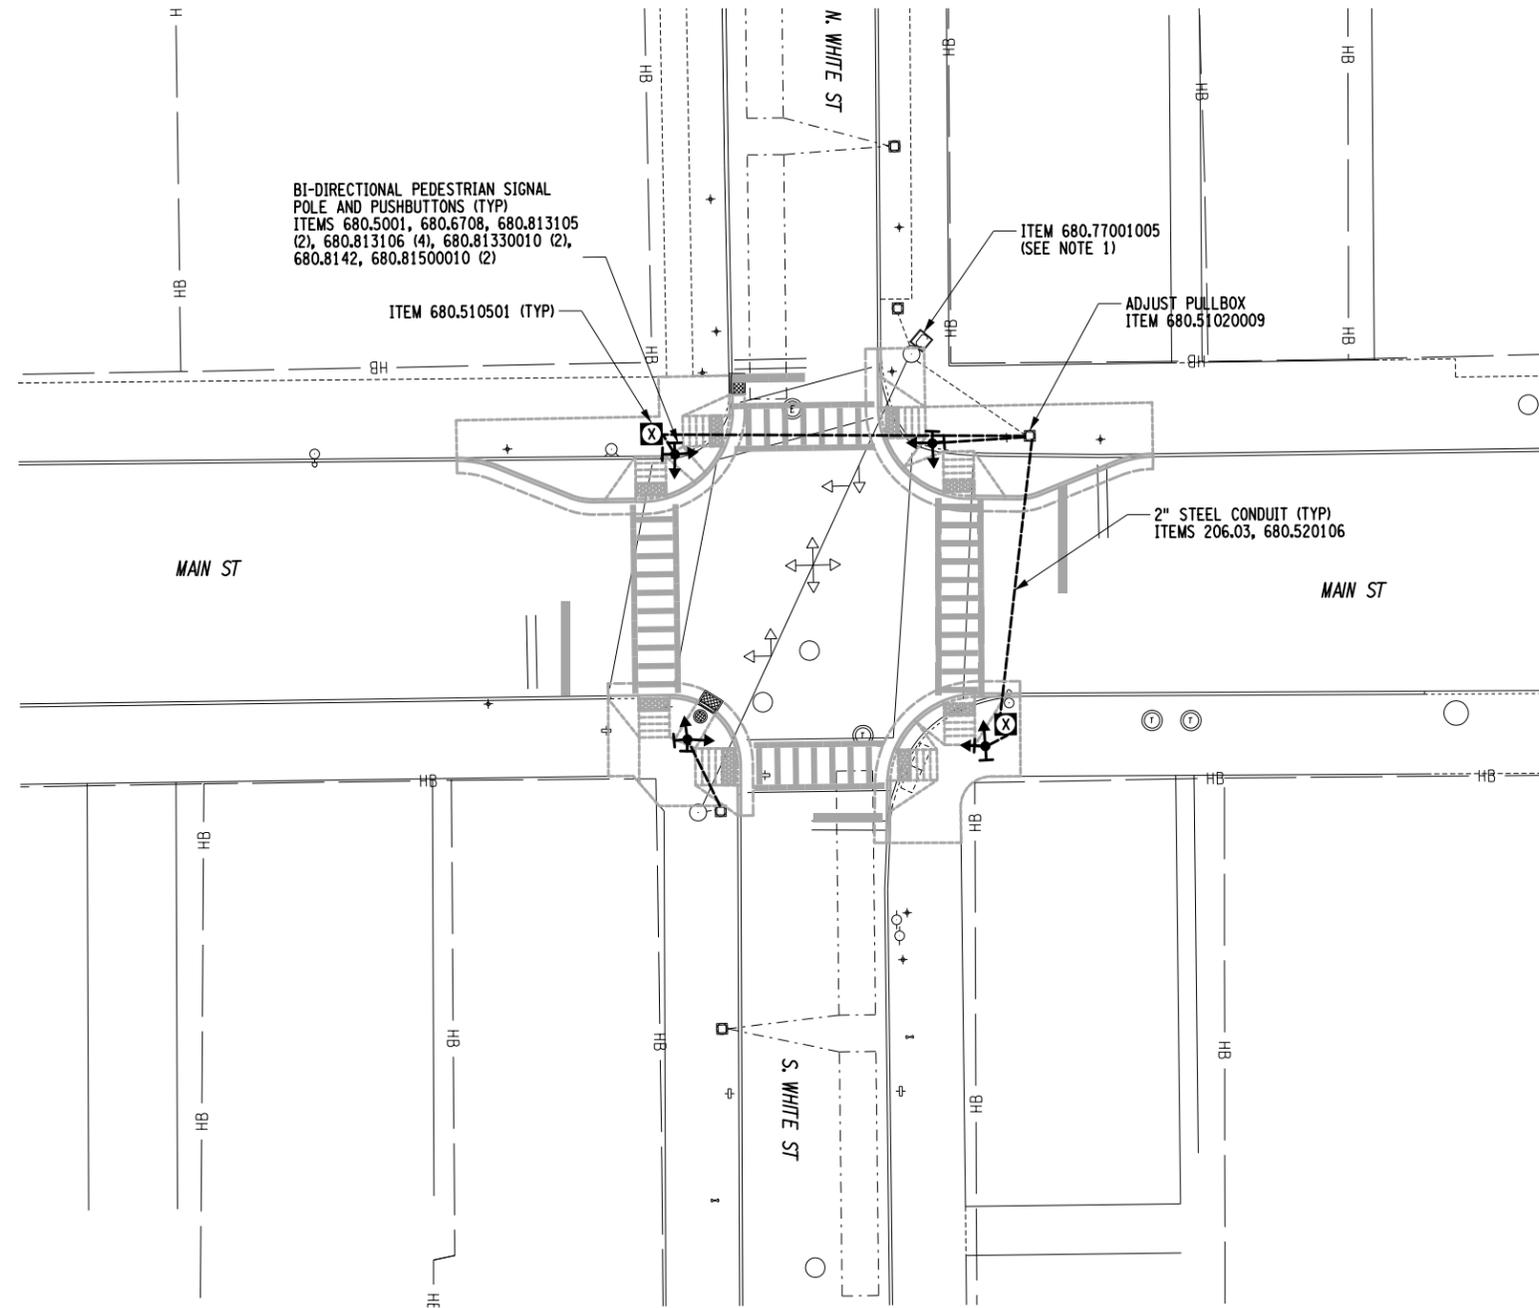

NOTES:


1. THE TRAFFIC SIGNAL CONTROLLER SHALL BE MODIFIED TO ACCEPT NEW PEDESTRIAN SIGNAL EQUIPMENT WIRING AND THE CONTROLLER SHALL BE REPROGRAMMED FOR NEW PEDESTRIAN PHASES PROVIDED BY THE CITY. ALL LABOR AND MATERIALS NECESSARY FOR THIS WORK SHALL BE PAID FOR UNDER ITEM 680.77001005.
2. SEE DWG. GNP-17 FOR RAMPS AND SIDEWALK IMPROVEMENTS.

AFFIX SEAL: GREENMAN - PEDERSEN, INC ON:		ALTERED BY: ON:	
AS-BUILT REVISIONS DESCRIPTION OF ALTERATIONS:		PEDESTRIAN SAFETY IMPROVEMENTS (VARIOUS LOCATIONS)	
		CITY OF POUGHKEEPSIE	
		COUNTY: DUTCHESS	

PIN 8762.03	BRIDGES	CULVERTS	ALL DIMENSIONS IN FT UNLESS OTHERWISE NOTED	CONTRACT NUMBER D036037
UTIL QL.VL = D			MAIN ST/ N. & S. WHITE ST TRAFFIC SIGNAL PLANS	DRAWING NO. TSP-12 SHEET NO. 67
IT IS A VIOLATION OF LAW FOR ANY PERSON, UNLESS THEY ARE ACTING UNDER THE DIRECTION OF A LICENSED PROFESSIONAL ENGINEER, ARCHITECT, LANDSCAPE ARCHITECT, OR LAND SURVEYOR, TO ALTER AN ITEM IN ANY WAY. IF AN ITEM BEARING THE STAMP OF A LICENSED PROFESSIONAL IS ALTERED, THE ALTERING ENGINEER, ARCHITECT, LANDSCAPE ARCHITECT, OR LAND SURVEYOR SHALL STAMP THE DOCUMENT AND INCLUDE THE NOTATION "ALTERED BY" FOLLOWED BY THEIR SIGNATURE, THE DATE OF SUCH ALTERATION, AND A SPECIFIC DESCRIPTION OF THE ALTERATION.				 GREENMAN-PEDERSEN, INC. CONSULTING ENGINEERS

FILE NAME = ...\\Cadd\876203_cph_tsp_13.dgn
 DATE/TIME = 10/7/2019
 USER = jgentzler

DESIGN SUPERVISOR M. WIESZCHOWSKI JOB MANAGER E. SNYDER DESIGN J. GENTZLER CHECK M. WIESZCHOWSKI DRAFTING D. GREEN CHECK M. WIESZCHOWSKI PROJECT MANAGER M. WIESZCHOWSKI

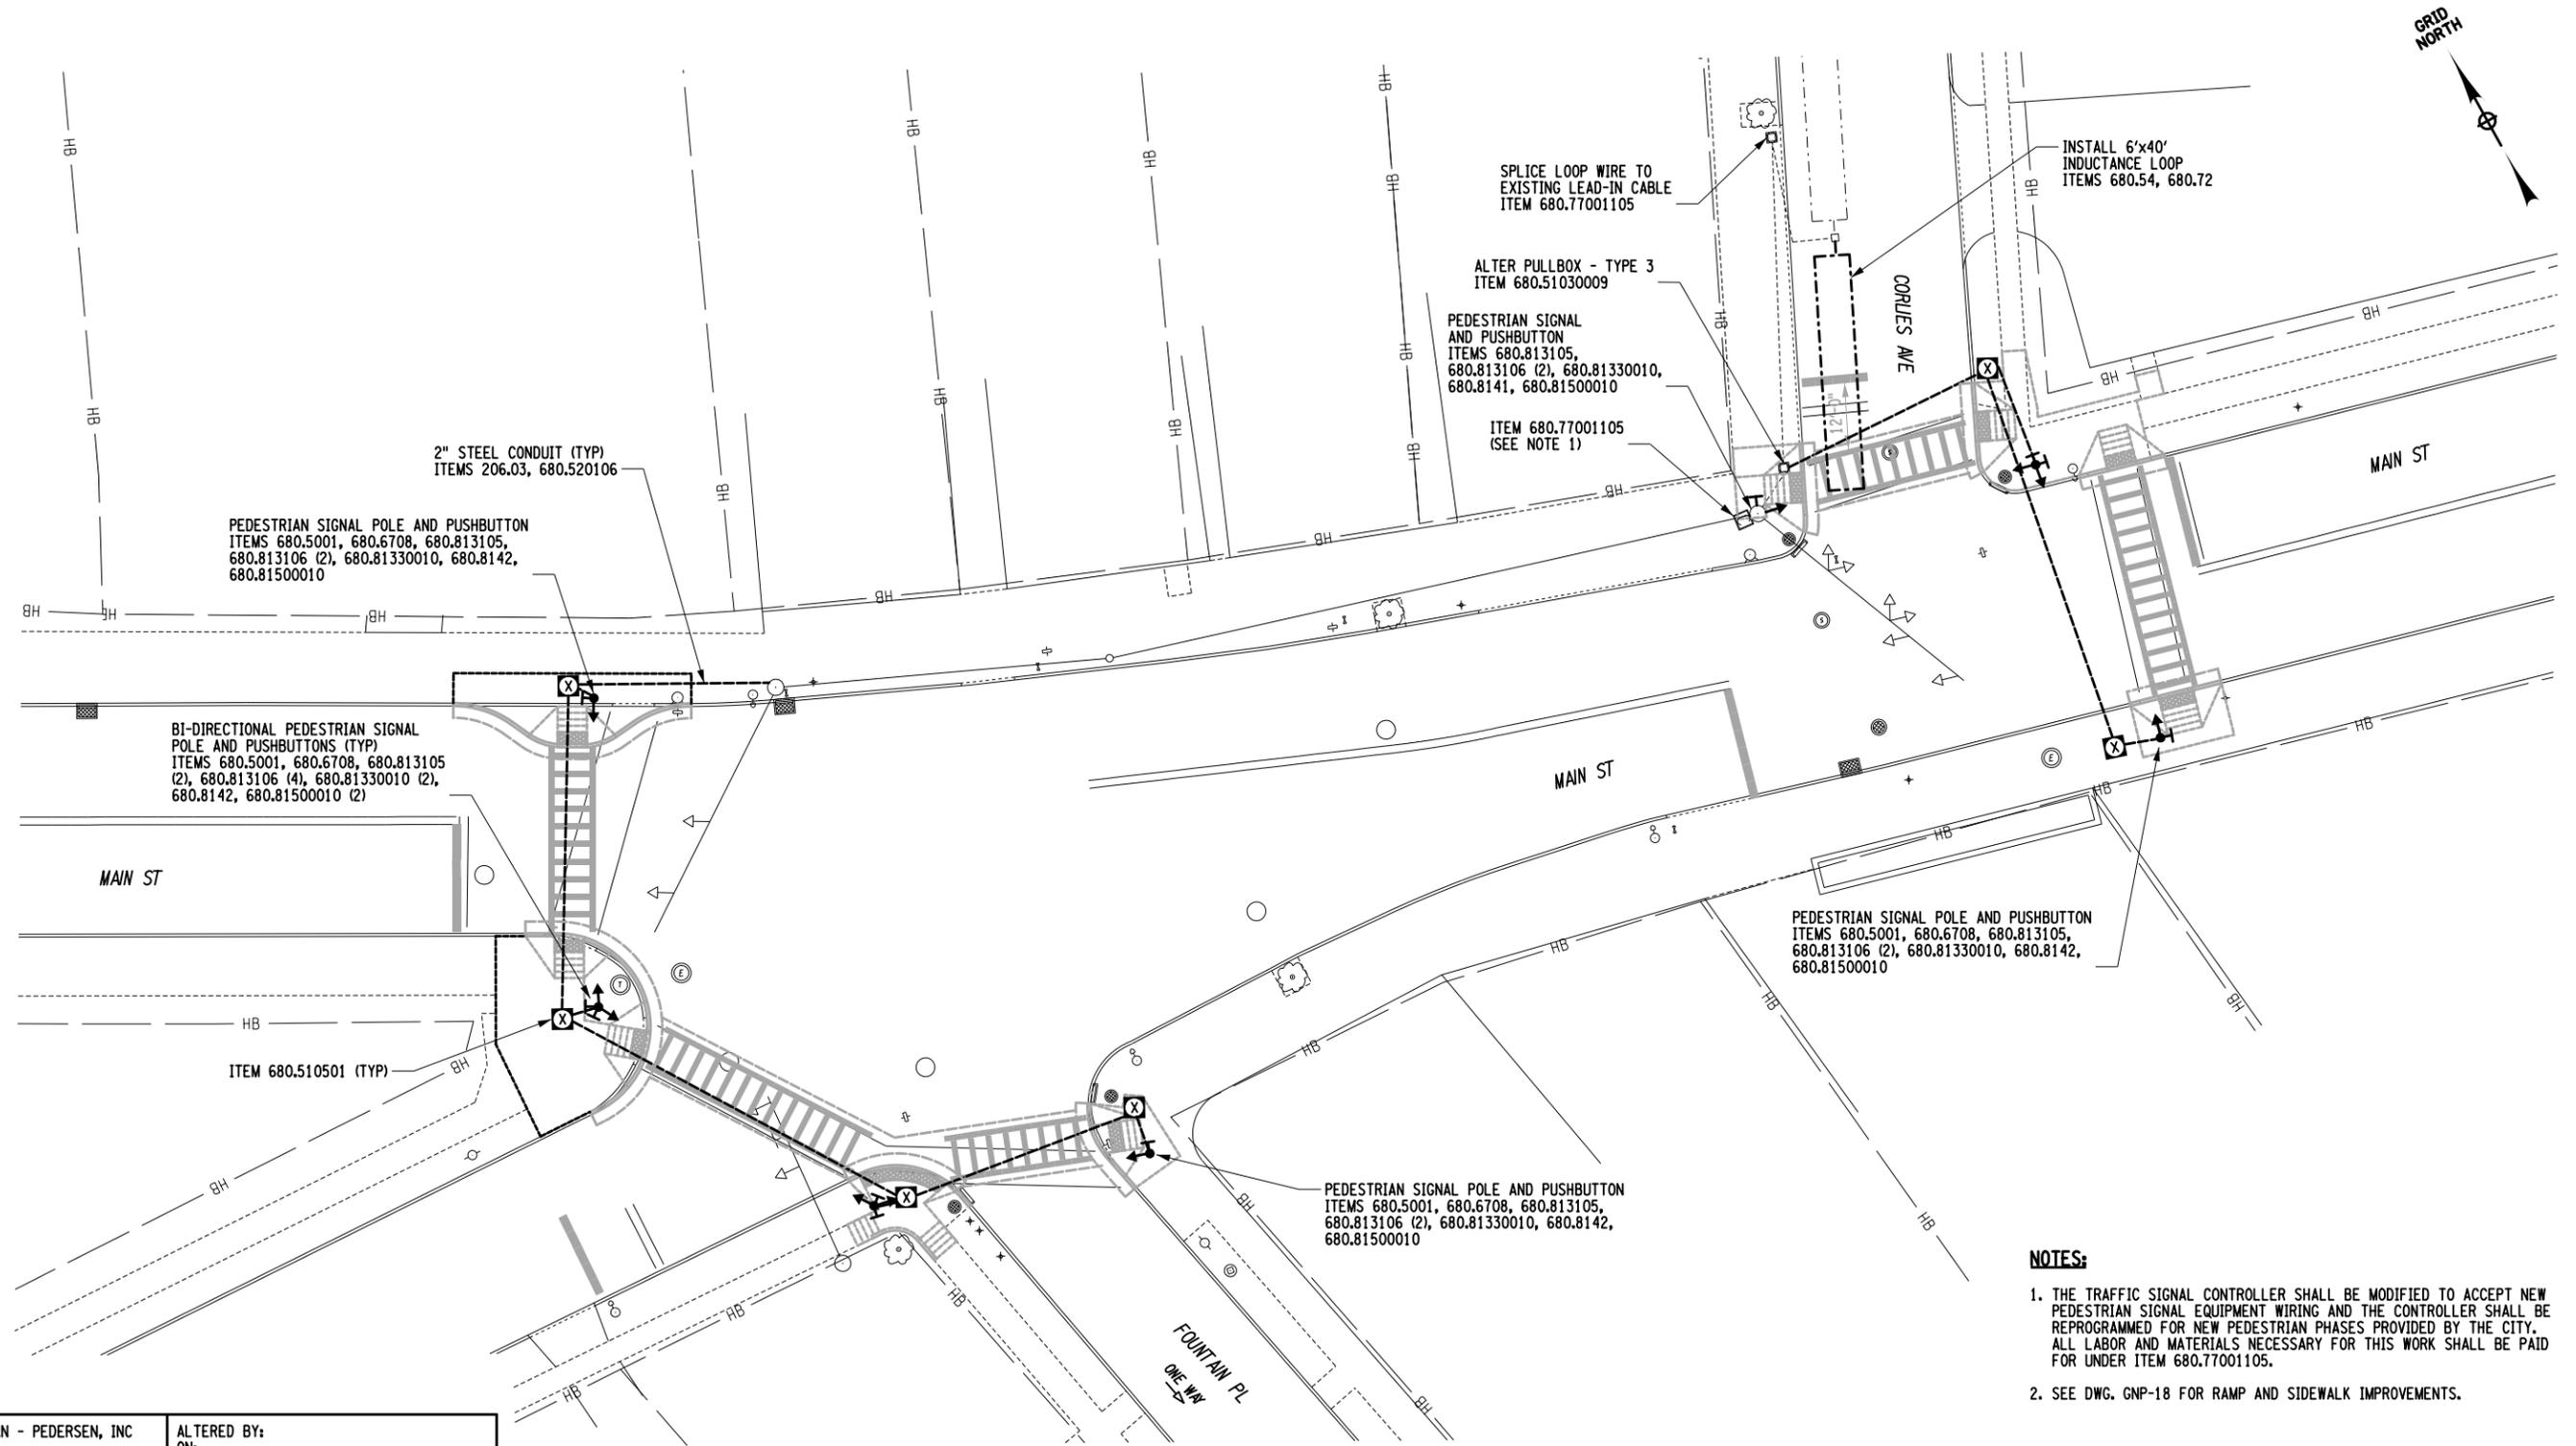

PEDESTRIAN SIGNAL POLE AND PUSHBUTTON
 ITEMS 680.5001, 680.6708, 680.813105,
 680.813106 (2), 680.81330010, 680.8142,
 680.81500010

BI-DIRECTIONAL PEDESTRIAN SIGNAL
 POLE AND PUSHBUTTONS (TYP)
 ITEMS 680.5001, 680.6708, 680.813105
 (2), 680.813106 (4), 680.81330010 (2),
 680.8142, 680.81500010 (2)

ITEM 680.510501 (TYP)

2" STEEL CONDUIT (TYP)
 ITEMS 206.03, 680.520106

SPLICE LOOP WIRE TO
 EXISTING LEAD-IN CABLE
 ITEM 680.77001105

ALTER PULLBOX - TYPE 3
 ITEM 680.51030009

PEDESTRIAN SIGNAL
 AND PUSHBUTTON
 ITEMS 680.813105,
 680.813106 (2), 680.81330010,
 680.8141, 680.81500010

ITEM 680.77001105
 (SEE NOTE 1)


INSTALL 6'x40'
 INDUCTANCE LOOP
 ITEMS 680.54, 680.72

PEDESTRIAN SIGNAL POLE AND PUSHBUTTON
 ITEMS 680.5001, 680.6708, 680.813105,
 680.813106 (2), 680.81330010, 680.8142,
 680.81500010

PEDESTRIAN SIGNAL POLE AND PUSHBUTTON
 ITEMS 680.5001, 680.6708, 680.813105,
 680.813106 (2), 680.81330010, 680.8142,
 680.81500010

NOTES:

1. THE TRAFFIC SIGNAL CONTROLLER SHALL BE MODIFIED TO ACCEPT NEW PEDESTRIAN SIGNAL EQUIPMENT WIRING AND THE CONTROLLER SHALL BE REPROGRAMMED FOR NEW PEDESTRIAN PHASES PROVIDED BY THE CITY. ALL LABOR AND MATERIALS NECESSARY FOR THIS WORK SHALL BE PAID FOR UNDER ITEM 680.77001105.
2. SEE DWG. GNP-18 FOR RAMP AND SIDEWALK IMPROVEMENTS.

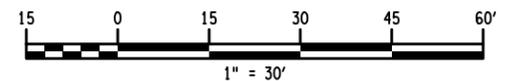

AFFIX SEAL: GREENMAN - PEDERSEN, INC
 ON: _____
 ALTERED BY:
 ON: _____

AS-BUILT REVISIONS DESCRIPTION OF ALTERATIONS:	PEDESTRIAN SAFETY IMPROVEMENTS (VARIOUS LOCATIONS)
	CITY OF POUGHKEEPSIE
	COUNTY: DUTCHESS

PIN 8762.03	BRIDGES	CULVERTS
UTIL QL.VL = D		


ALL DIMENSIONS IN FT UNLESS OTHERWISE NOTED	CONTRACT NUMBER D036037
MAIN ST/ CHURCH ST/ FOUNTAIN PL & MAIN ST/ CORLIES AVE TRAFFIC SIGNAL PLANS	DRAWING NO. TSP-13 SHEET NO. 68

IT IS A VIOLATION OF LAW FOR ANY PERSON, UNLESS THEY ARE ACTING UNDER THE DIRECTION OF A LICENSED PROFESSIONAL ENGINEER, ARCHITECT, LANDSCAPE ARCHITECT, OR LAND SURVEYOR, TO ALTER AN ITEM IN ANY WAY. IF AN ITEM BEARING THE STAMP OF A LICENSED PROFESSIONAL IS ALTERED, THE ALTERING ENGINEER, ARCHITECT, LANDSCAPE ARCHITECT, OR LAND SURVEYOR SHALL STAMP THE DOCUMENT AND INCLUDE THE NOTATION "ALTERED BY" FOLLOWED BY THEIR SIGNATURE, THE DATE OF SUCH ALTERATION, AND A SPECIFIC DESCRIPTION OF THE ALTERATION.

GPI GREENMAN-PEDERSEN, INC. CONSULTING ENGINEERS
 CITY OF POUGHKEEPSIE

FILE NAME = \\cadd\876203_cph_tsp_14.dgn
 DATE/TIME = 10/7/2015
 USER = jgentzler


DESIGN SUPERVISOR M. WIESZCHOWSKI JOB MANAGER E. SNYDER DESIGN J. GENTZLER CHECK M. WIESZCHOWSKI DRAFTING D. GREEN CHECK M. WIESZCHOWSKI PROJECT MANAGER M. WIESZCHOWSKI

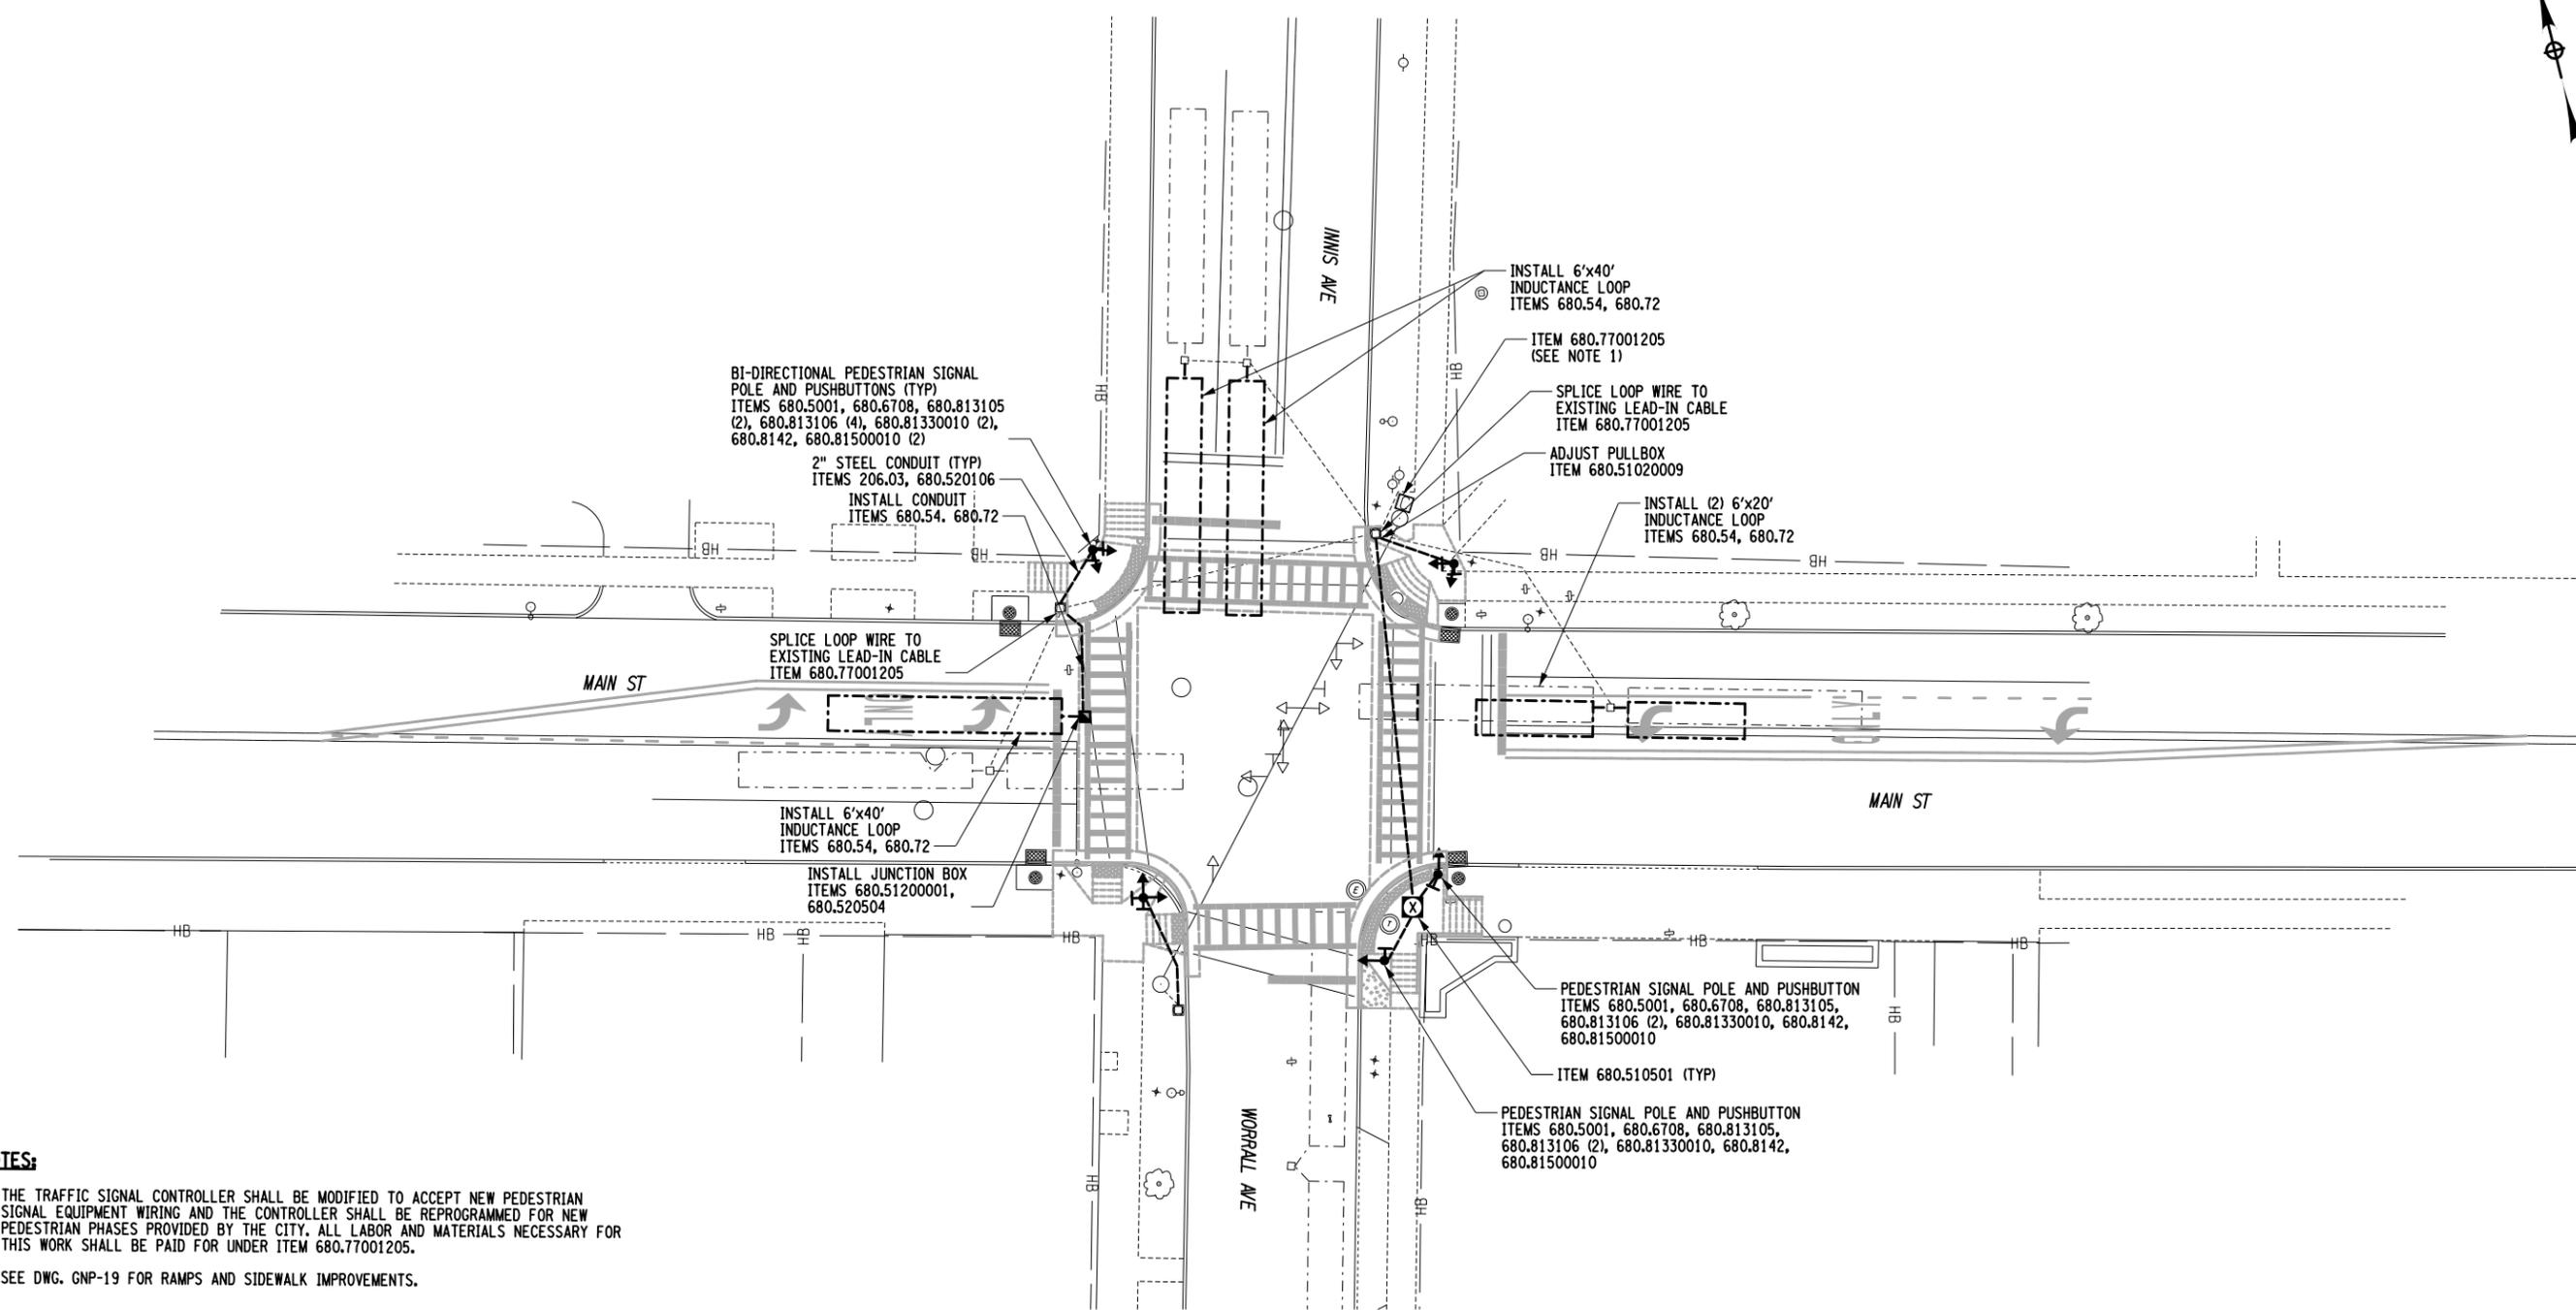


NOTES:

1. THE TRAFFIC SIGNAL CONTROLLER SHALL BE MODIFIED TO ACCEPT NEW PEDESTRIAN SIGNAL EQUIPMENT WIRING AND THE CONTROLLER SHALL BE REPROGRAMMED FOR NEW PEDESTRIAN PHASES PROVIDED BY THE CITY. ALL LABOR AND MATERIALS NECESSARY FOR THIS WORK SHALL BE PAID FOR UNDER ITEM 680.77001205.
2. SEE DWG. GNP-19 FOR RAMPS AND SIDEWALK IMPROVEMENTS.


AFFIX SEAL: GREENMAN - PEDERSEN, INC
 ON: _____
 ALTERED BY:
 ON: _____

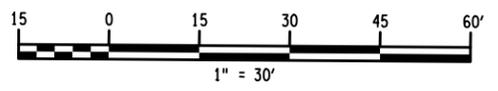

AS-BUILT REVISIONS DESCRIPTION OF ALTERATIONS:	PEDESTRIAN SAFETY IMPROVEMENTS (VARIOUS LOCATIONS)	PIN 8762.03	BRIDGES	CULVERTS	ALL DIMENSIONS IN FT UNLESS OTHERWISE NOTED	CONTRACT NUMBER D036037
	CITY OF POUGHKEEPSIE	UTIL QLVL = D				MAIN ST/ INNIS AVE/ WORRALL AVE TRAFFIC SIGNAL PLANS
COUNTY: DUTCHESS						
IT IS A VIOLATION OF LAW FOR ANY PERSON, UNLESS THEY ARE ACTING UNDER THE DIRECTION OF A LICENSED PROFESSIONAL ENGINEER, ARCHITECT, LANDSCAPE ARCHITECT, OR LAND SURVEYOR, TO ALTER AN ITEM IN ANY WAY. IF AN ITEM BEARING THE STAMP OF A LICENSED PROFESSIONAL IS ALTERED, THE ALTERING ENGINEER, ARCHITECT, LANDSCAPE ARCHITECT, OR LAND SURVEYOR SHALL STAMP THE DOCUMENT AND INCLUDE THE NOTATION "ALTERED BY" FOLLOWED BY THEIR SIGNATURE, THE DATE OF SUCH ALTERATION, AND A SPECIFIC DESCRIPTION OF THE ALTERATION.					 GREENMAN-PEDERSEN, INC. CONSULTING ENGINEERS	
					 CITY OF POUGHKEEPSIE	

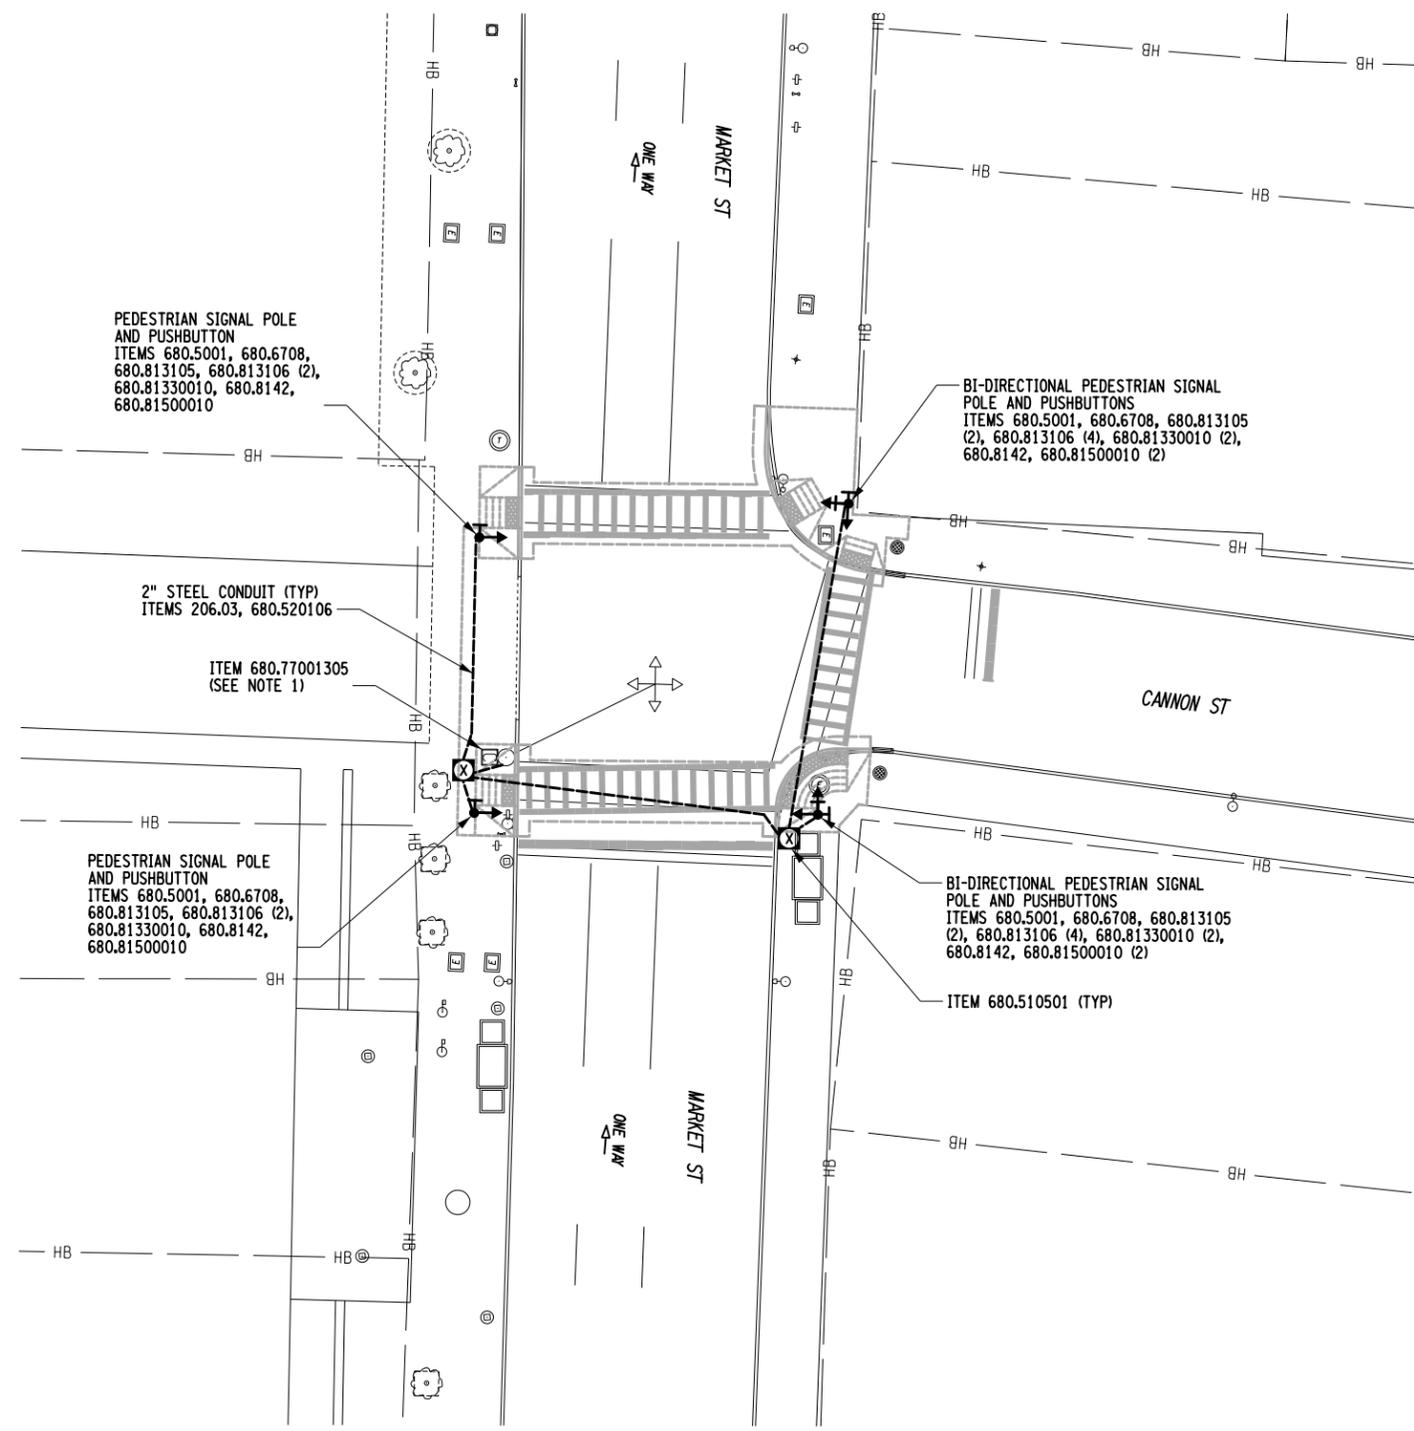


- NOTES:**
1. THE TRAFFIC SIGNAL CONTROLLER SHALL BE MODIFIED TO ACCEPT NEW PEDESTRIAN SIGNAL EQUIPMENT WIRING AND THE CONTROLLER SHALL BE REPROGRAMMED FOR NEW PEDESTRIAN PHASES PROVIDED BY THE CITY. ALL LABOR AND MATERIALS NECESSARY FOR THIS WORK SHALL BE PAID FOR UNDER ITEM 680.77001305. ADDITIONALLY UNDER THIS ITEM NUMBER, NEW CONDUIT SHALL BE CONNECTED TO THE EXISTING SIGNAL POLE TO ALLOW A CABLE PATH RUN INTO THE EXISTING CONTROLLER.
 2. SEE DWG. GNP-20 FOR RAMP AND SIDEWALK IMPROVEMENTS.

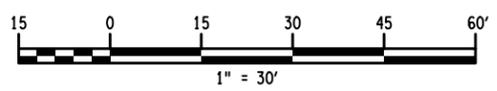


AFFIX SEAL: GREENMAN - PEDERSEN, INC ON:	ALTERED BY: ON:

AS-BUILT REVISIONS DESCRIPTION OF ALTERATIONS:	PEDESTRIAN SAFETY IMPROVEMENTS (VARIOUS LOCATIONS) CITY OF POUGHKEEPSIE	PIN 8762.03 UTIL QL.VL = D	BRIDGES	CULVERTS	ALL DIMENSIONS IN FT UNLESS OTHERWISE NOTED	CONTRACT NUMBER D036037
	COUNTY: DUTCHESS				MARKET ST/ CANNON ST TRAFFIC SIGNAL PLANS	DRAWING NO. TSP-15 SHEET NO. 70
IT IS A VIOLATION OF LAW FOR ANY PERSON, UNLESS THEY ARE ACTING UNDER THE DIRECTION OF A LICENSED PROFESSIONAL ENGINEER, ARCHITECT, LANDSCAPE ARCHITECT, OR LAND SURVEYOR, TO ALTER AN ITEM IN ANY WAY. IF AN ITEM BEARING THE STAMP OF A LICENSED PROFESSIONAL IS ALTERED, THE ALTERING ENGINEER, ARCHITECT, LANDSCAPE ARCHITECT, OR LAND SURVEYOR SHALL STAMP THE DOCUMENT AND INCLUDE THE NOTATION "ALTERED BY" FOLLOWED BY THEIR SIGNATURE, THE DATE OF SUCH ALTERATION, AND A SPECIFIC DESCRIPTION OF THE ALTERATION.					GPI GREENMAN-PEDERSEN, INC. CONSULTING ENGINEERS	CITY OF POUGHKEEPSIE

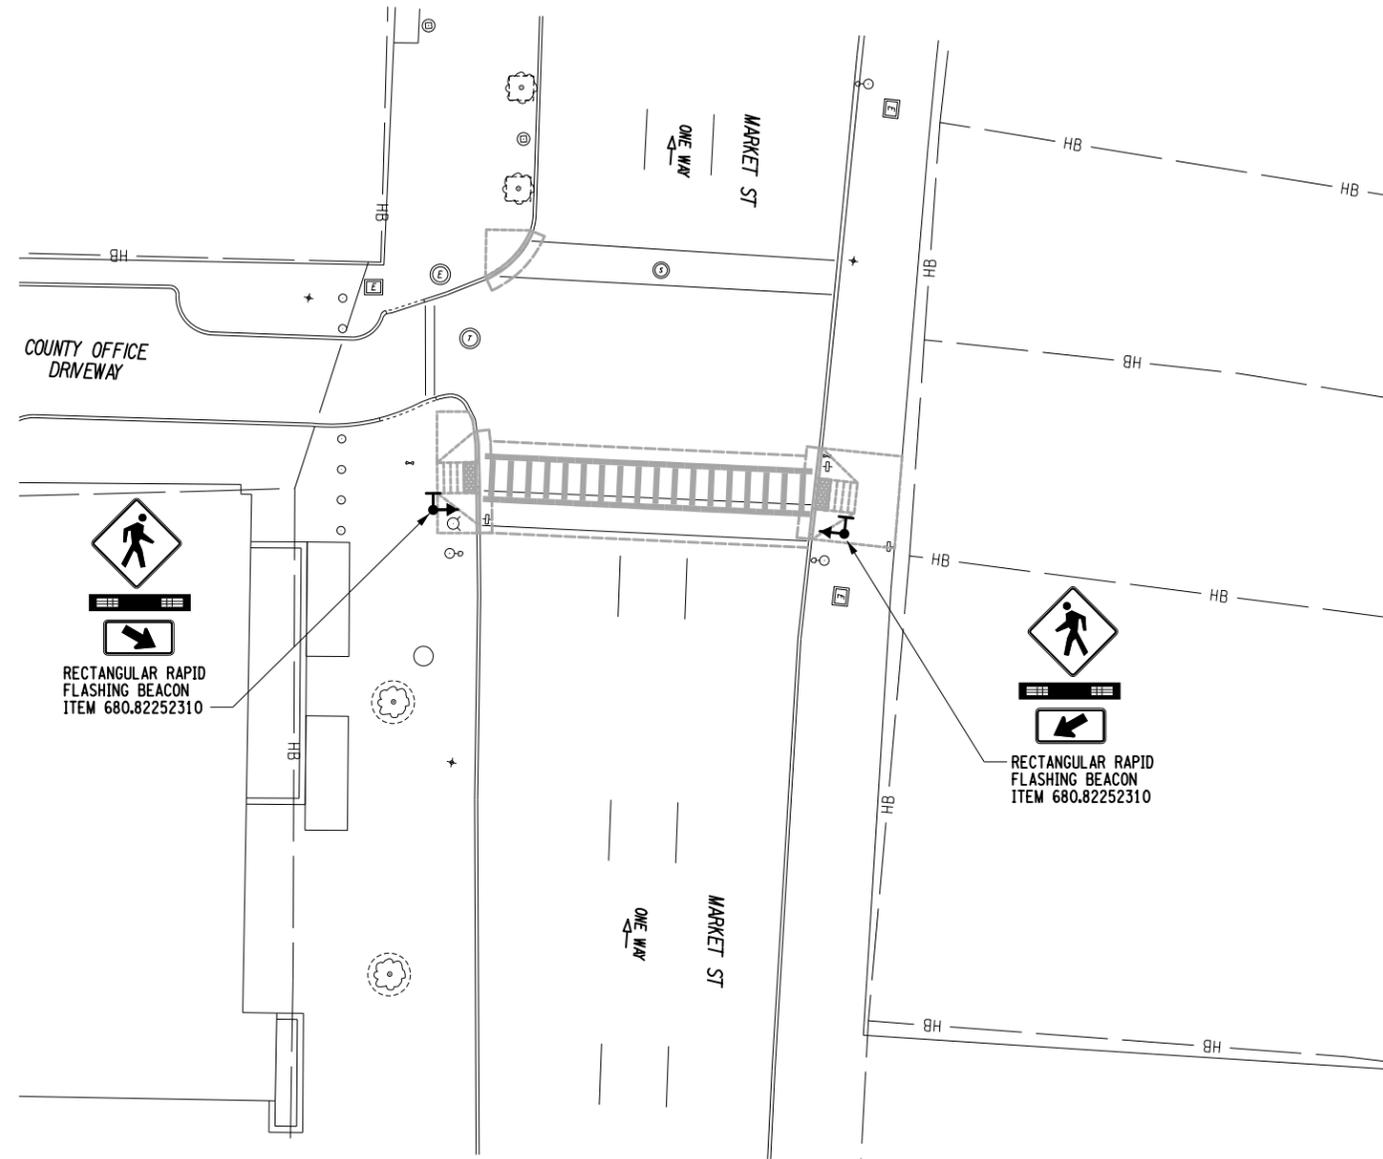

NOTES:
 1. SEE DWG. GNP-21 FOR RAMP AND SIDEWALK IMPROVEMENTS.

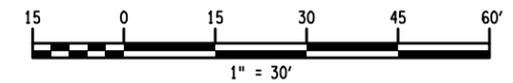


AFFIX SEAL: GREENMAN - PEDERSEN, INC ON:	ALTERED BY: ON:

AS-BUILT REVISIONS DESCRIPTION OF ALTERATIONS:	PEDESTRIAN SAFETY IMPROVEMENTS (VARIOUS LOCATIONS)	PIN 8762.03	BRIDGES	CULVERTS	ALL DIMENSIONS IN FT UNLESS OTHERWISE NOTED	CONTRACT NUMBER D036037
	CITY OF POUGHKEEPSIE	UTIL QL.VL = D				
	COUNTY: DUTCHESS				MARKET ST/ COUNTY OFFICE BLDG TRAFFIC SIGNAL PLANS	DRAWING NO. TSP-16 SHEET NO. 71

IT IS A VIOLATION OF LAW FOR ANY PERSON, UNLESS THEY ARE ACTING UNDER THE DIRECTION OF A LICENSED PROFESSIONAL ENGINEER, ARCHITECT, LANDSCAPE ARCHITECT, OR LAND SURVEYOR, TO ALTER AN ITEM IN ANY WAY. IF AN ITEM BEARING THE STAMP OF A LICENSED PROFESSIONAL IS ALTERED, THE ALTERING ENGINEER, ARCHITECT, LANDSCAPE ARCHITECT, OR LAND SURVEYOR SHALL STAMP THE DOCUMENT AND INCLUDE THE NOTATION "ALTERED BY" FOLLOWED BY THEIR SIGNATURE, THE DATE OF SUCH ALTERATION, AND A SPECIFIC DESCRIPTION OF THE ALTERATION.


GPI GREENMAN-PEDERSEN, INC. CONSULTING ENGINEERS  CITY OF POUGHKEEPSIE

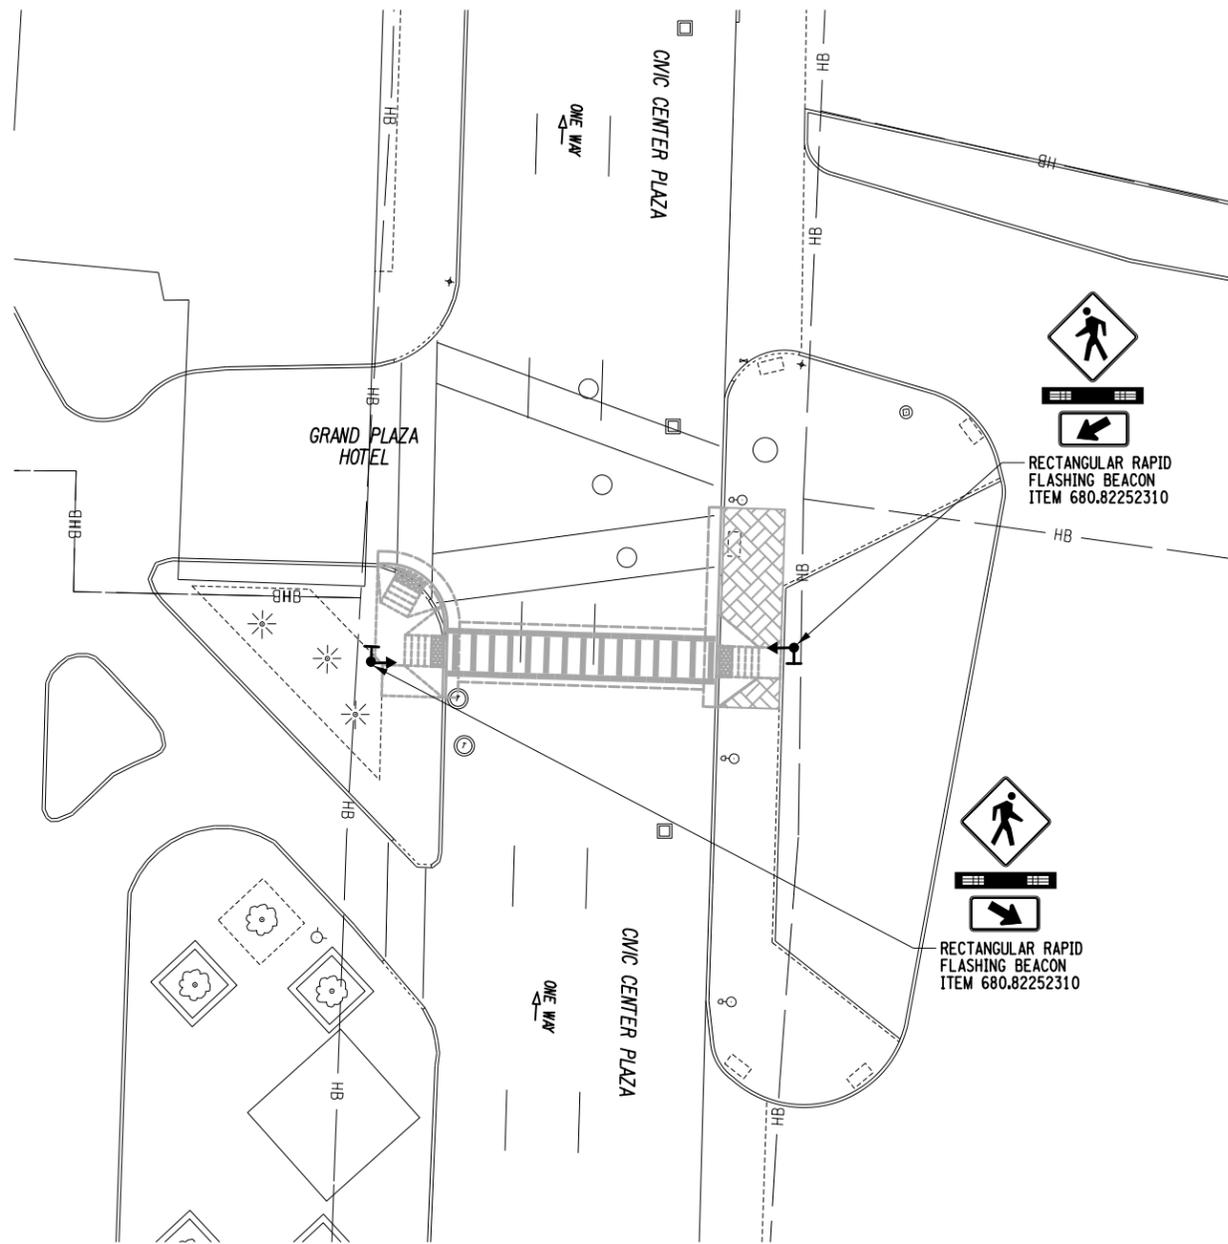


NOTES:
 1. SEE DWG. GNP-22 FOR RAMP AND SIDEWALK IMPROVEMENTS.

AFFIX SEAL: GREENMAN - PEDERSEN, INC ON:	ALTERED BY: ON:


AS-BUILT REVISIONS DESCRIPTION OF ALTERATIONS:	PEDESTRIAN SAFETY IMPROVEMENTS (VARIOUS LOCATIONS)	PIN 8762.03	BRIDGES	CULVERTS	ALL DIMENSIONS IN FT UNLESS OTHERWISE NOTED	CONTRACT NUMBER D036037
	CITY OF POUGHKEEPSIE	UTIL QL.VL = D				
	COUNTY: DUTCHESS				CIVIC CENTER PLAZA/ POUGHKEEPSIE GRAND HOTEL TRAFFIC SIGNAL PLANS	DRAWING NO. TSP-17 SHEET NO. 72
IT IS A VIOLATION OF LAW FOR ANY PERSON, UNLESS THEY ARE ACTING UNDER THE DIRECTION OF A LICENSED PROFESSIONAL ENGINEER, ARCHITECT, LANDSCAPE ARCHITECT, OR LAND SURVEYOR, TO ALTER AN ITEM IN ANY WAY. IF AN ITEM BEARING THE STAMP OF A LICENSED PROFESSIONAL IS ALTERED, THE ALTERING ENGINEER, ARCHITECT, LANDSCAPE ARCHITECT, OR LAND SURVEYOR SHALL STAMP THE DOCUMENT AND INCLUDE THE NOTATION "ALTERED BY" FOLLOWED BY THEIR SIGNATURE, THE DATE OF SUCH ALTERATION, AND A SPECIFIC DESCRIPTION OF THE ALTERATION.					GPI GREENMAN-PEDERSEN, INC. CONSULTING ENGINEERS	CITY OF POUGHKEEPSIE

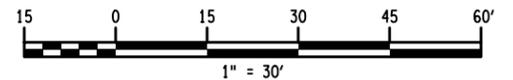

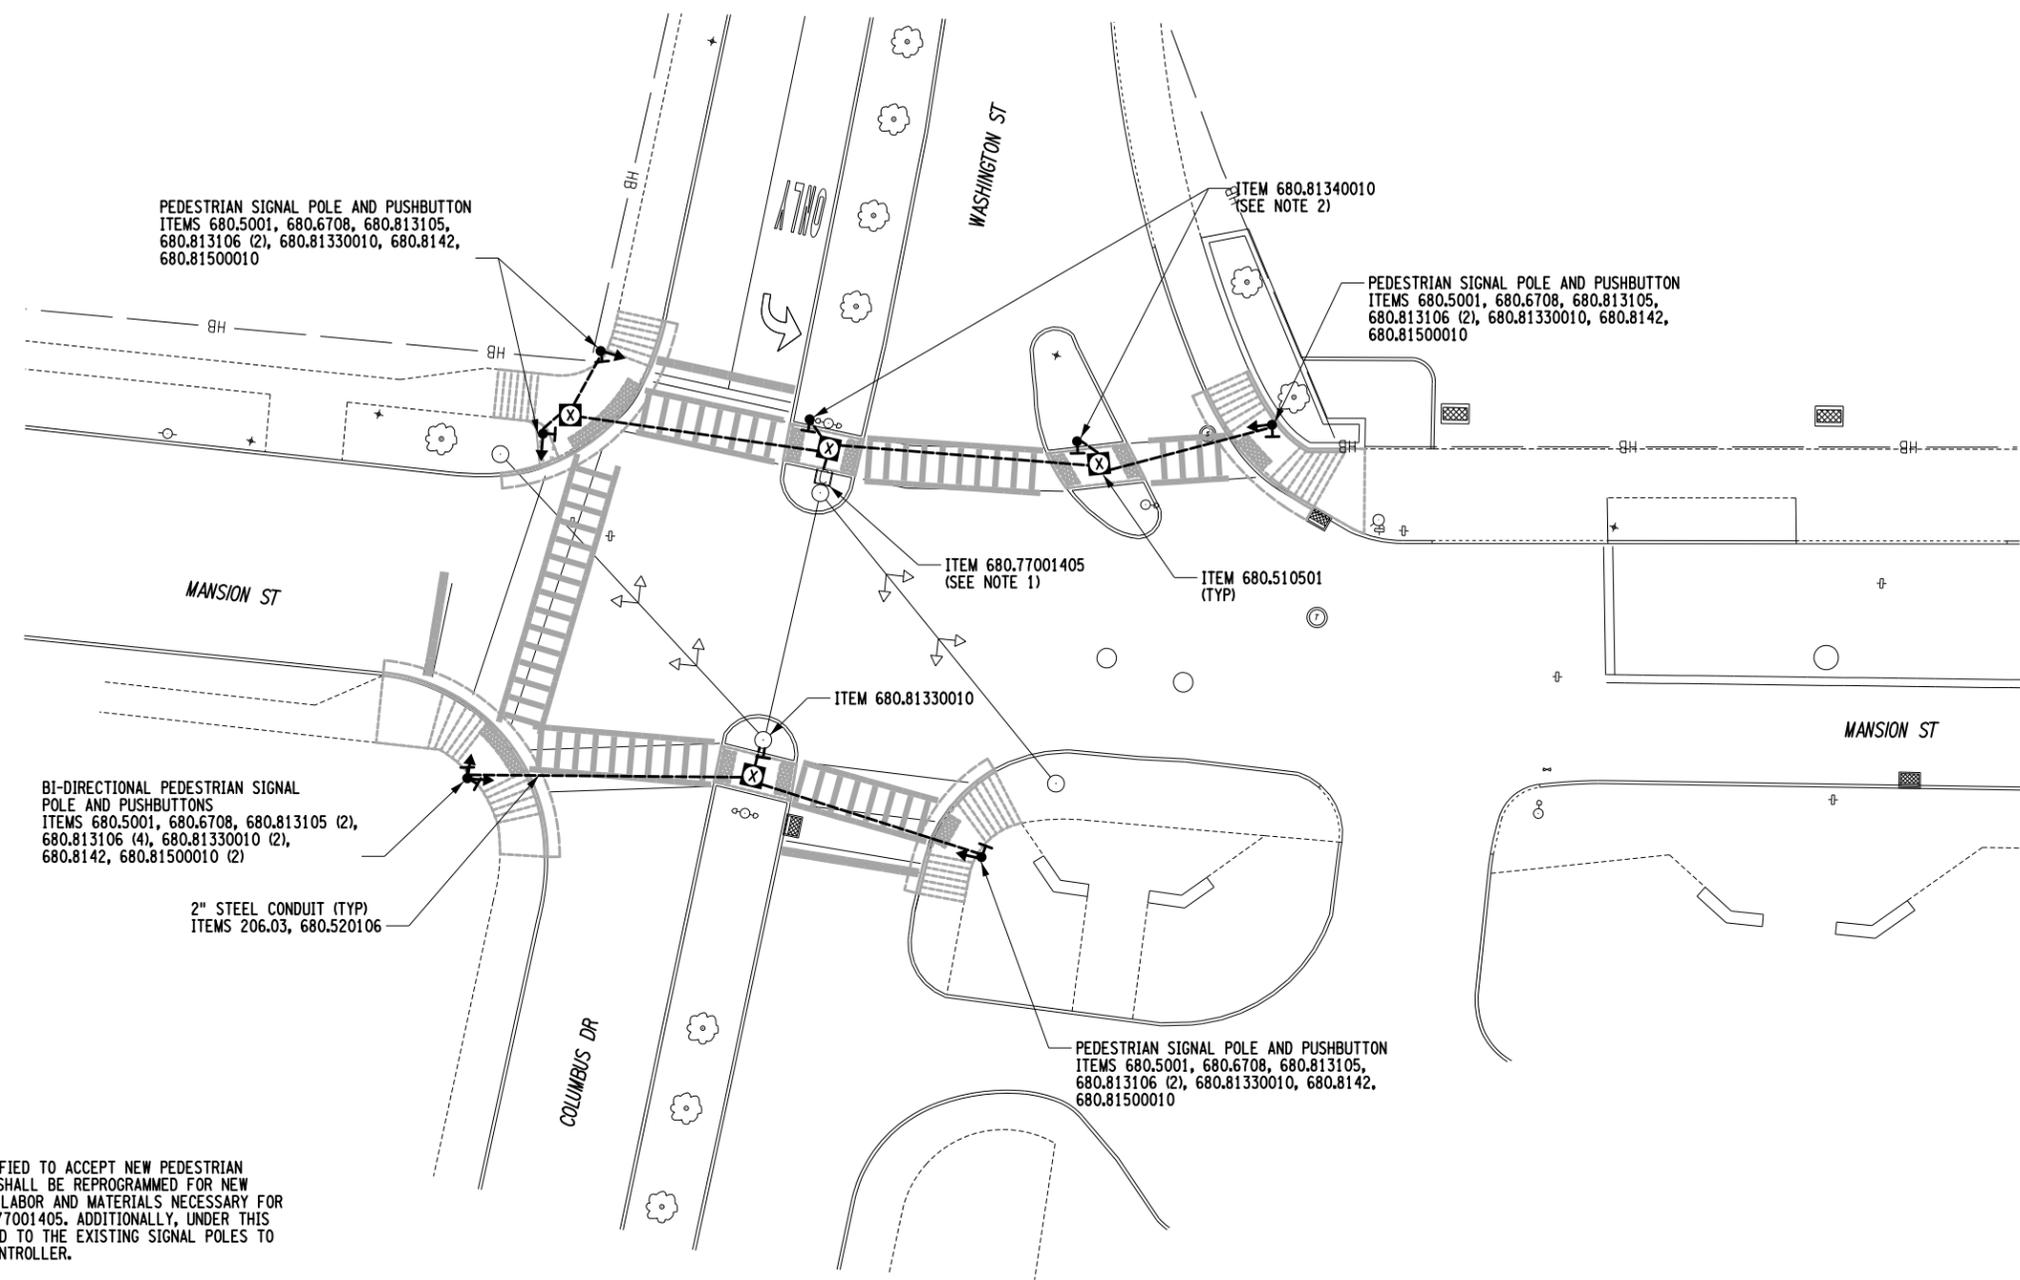

NOTES:


1. THE TRAFFIC SIGNAL CONTROLLER SHALL BE MODIFIED TO ACCEPT NEW PEDESTRIAN SIGNAL EQUIPMENT WIRING AND THE CONTROLLER SHALL BE REPROGRAMMED FOR NEW PEDESTRIAN PHASES PROVIDED BY THE CITY. ALL LABOR AND MATERIALS NECESSARY FOR THIS WORK SHALL BE PAID FOR UNDER ITEM 680.77001405. ADDITIONALLY, UNDER THIS ITEM NUMBER, NEW CONDUITS SHALL BE CONNECTED TO THE EXISTING SIGNAL POLES TO ALLOW A CABLE PATH RUN INTO THE EXISTING CONTROLLER.
2. UNDER ITEM 680.81340010, THE POST PROVIDED IS TO BE A 4" DIAMETER ALUMINUM POLE THAT IS 4 FEET IN HEIGHT AND IDENTICAL TO THOSE PROVIDED UNDER ITEM 680.6708. THE POST IS TO BE POWDER COATED BLACK WITH A CAP AND FLUSH MOUNTED TO THE SIDEWALK (NO TRANSFORMER BASE).
3. SEE DWG. GNP-23 FOR RAMP AND SIDEWALK IMPROVEMENTS

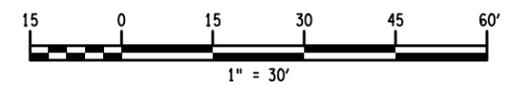


AFFIX SEAL: GREENMAN - PEDERSEN, INC ON:	ALTERED BY: ON:

AS-BUILT REVISIONS DESCRIPTION OF ALTERATIONS:	PEDESTRIAN SAFETY IMPROVEMENTS (VARIOUS LOCATIONS)	PIN 8762.03	BRIDGES	CULVERTS	ALL DIMENSIONS IN FT UNLESS OTHERWISE NOTED	CONTRACT NUMBER D036037
	CITY OF POUGHKEEPSIE	UTIL QL.VL = D				MANSION ST/ WASHINGTON ST/ COLUMBUS DR TRAFFIC SIGNAL PLANS
	COUNTY: DUTCHESS					  CITY OF POUGHKEEPSIE

IT IS A VIOLATION OF LAW FOR ANY PERSON, UNLESS THEY ARE ACTING UNDER THE DIRECTION OF A LICENSED PROFESSIONAL ENGINEER, ARCHITECT, LANDSCAPE ARCHITECT, OR LAND SURVEYOR, TO ALTER AN ITEM IN ANY WAY. IF AN ITEM BEARING THE STAMP OF A LICENSED PROFESSIONAL IS ALTERED, THE ALTERING ENGINEER, ARCHITECT, LANDSCAPE ARCHITECT, OR LAND SURVEYOR SHALL STAMP THE DOCUMENT AND INCLUDE THE NOTATION "ALTERED BY" FOLLOWED BY THEIR SIGNATURE, THE DATE OF SUCH ALTERATION, AND A SPECIFIC DESCRIPTION OF THE ALTERATION.

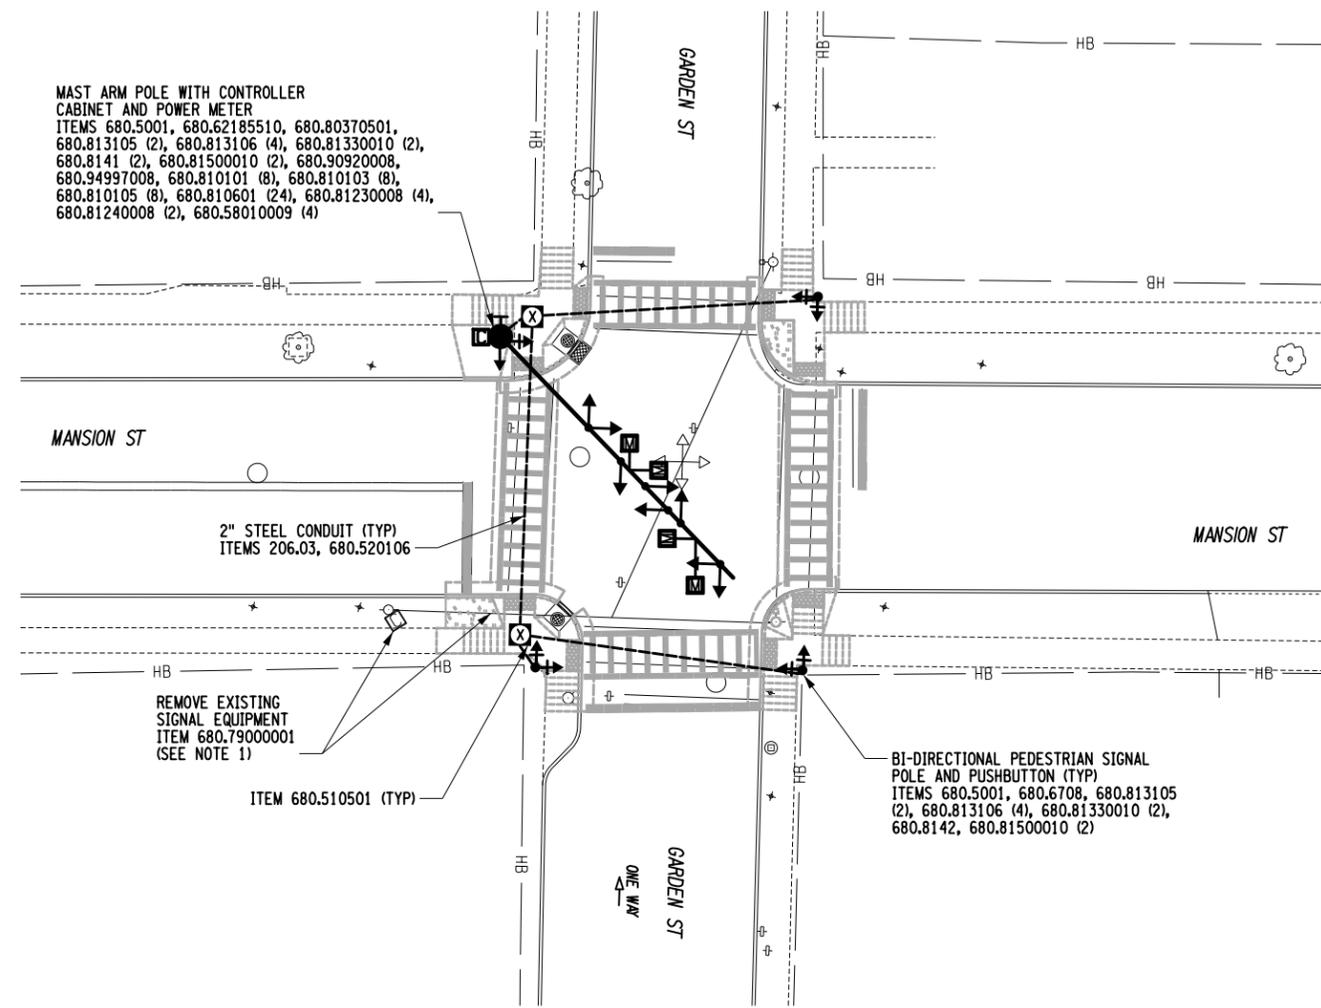

- NOTES:**
1. ALL EXISTING SIGNAL EQUIPMENT SHALL BE REMOVED, INCLUDING BUT NOT LIMITED TO CONTROLLER CABINET, SIGNAL HEAD, SPAN WIRE, ETC. ALL LABOR AND MATERIALS NECESSARY FOR THIS WORK SHALL BE PAID FOR UNDER ITEM 680.79000001.
 2. SEE DWG. GNP-26 FOR RAMP AND SIDEWALK IMPROVEMENTS.

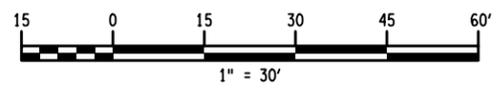


AFFIX SEAL: GREENMAN - PEDERSEN, INC ON:	ALTERED BY: ON:

AS-BUILT REVISIONS DESCRIPTION OF ALTERATIONS:	PEDESTRIAN SAFETY IMPROVEMENTS (VARIOUS LOCATIONS)	PIN 8762.03	BRIDGES	CULVERTS	ALL DIMENSIONS IN FT UNLESS OTHERWISE NOTED	CONTRACT NUMBER D036037
	CITY OF POUGHKEEPSIE	UTIL QL.VL = D				MANSION ST/ GARDEN ST TRAFFIC SIGNAL PLANS
	COUNTY: DUTCHESS				  CITY OF POUGHKEEPSIE	

IT IS A VIOLATION OF LAW FOR ANY PERSON, UNLESS THEY ARE ACTING UNDER THE DIRECTION OF A LICENSED PROFESSIONAL ENGINEER, ARCHITECT, LANDSCAPE ARCHITECT, OR LAND SURVEYOR, TO ALTER AN ITEM IN ANY WAY. IF AN ITEM BEARING THE STAMP OF A LICENSED PROFESSIONAL IS ALTERED, THE ALTERING ENGINEER, ARCHITECT, LANDSCAPE ARCHITECT, OR LAND SURVEYOR SHALL STAMP THE DOCUMENT AND INCLUDE THE NOTATION "ALTERED BY" FOLLOWED BY THEIR SIGNATURE, THE DATE OF SUCH ALTERATION, AND A SPECIFIC DESCRIPTION OF THE ALTERATION.


FILE NAME = ...\\Cadd\876203.cph.tsp_20.dgn
 DATE/TIME = 10/7/2019
 USER = jgentzler

DESIGN SUPERVISOR M. WIESZCHOWSKI JOB MANAGER E. SNYDER DESIGN J. GENTZLER CHECK M. WIESZCHOWSKI DRAFTING D. GREEN CHECK M. WIESZCHOWSKI PROJECT MANAGER M. WIESZCHOWSKI

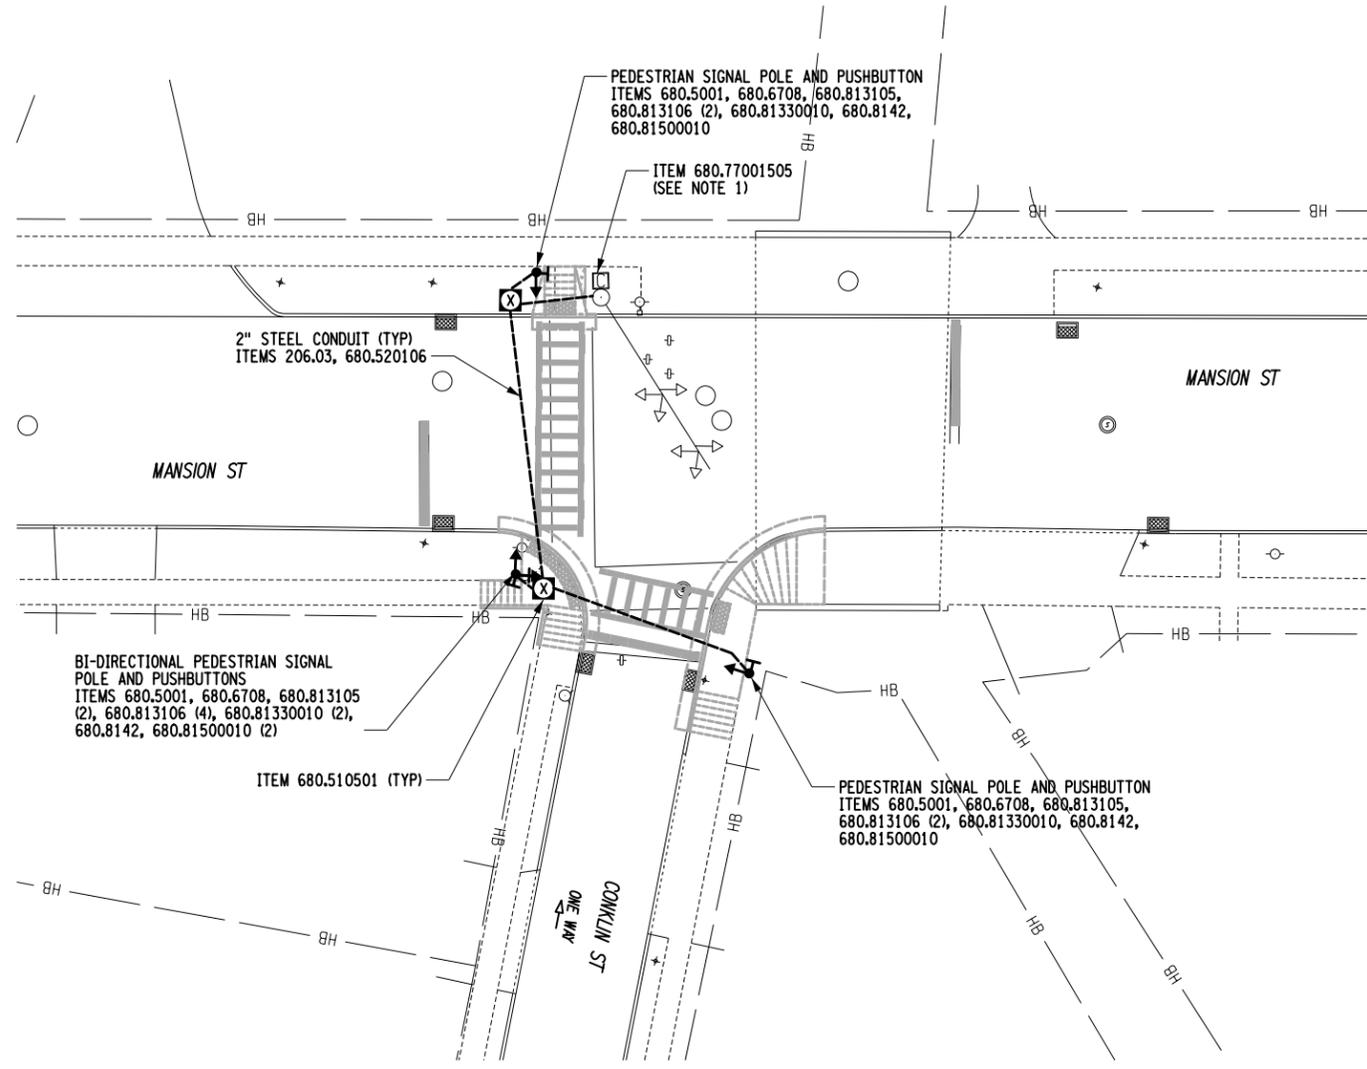


NOTES:

1. THE TRAFFIC SIGNAL CONTROLLER SHALL BE MODIFIED TO ACCEPT NEW PEDESTRIAN SIGNAL EQUIPMENT WIRING AND THE CONTROLLER SHALL BE REPROGRAMMED FOR NEW PEDESTRIAN PHASES PROVIDED BY THE CITY. ALL LABOR AND MATERIALS NECESSARY FOR THIS WORK SHALL BE PAID FOR UNDER ITEM 680.77001505. ADDITIONALLY, UNDER THIS ITEM NUMBER, NEW CONDUIT SHALL BE CONNECTED TO THE EXISTING SIGNAL POLE TO ALLOW A CABLE PATH RUN INTO THE EXISTING CONTROLLER.
2. SEE DWG. GNP-27 FOR RAMP AND SIDEWALK IMPROVEMENTS.

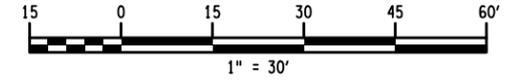

AFFIX SEAL: GREENMAN - PEDERSEN, INC ON:	ALTERED BY: ON:

AS-BUILT REVISIONS DESCRIPTION OF ALTERATIONS:	PEDESTRIAN SAFETY IMPROVEMENTS (VARIOUS LOCATIONS)	PIN 8762.03	BRIDGES	CULVERTS	ALL DIMENSIONS IN FT UNLESS OTHERWISE NOTED	CONTRACT NUMBER D036037	
	CITY OF POUGHKEEPSIE	UTIL QL.VL = D					
	COUNTY: DUTCHESS				MANSION ST/ CONKLIN ST TRAFFIC SIGNAL PLANS	DRAWING NO. TSP-20 SHEET NO. 77	
IT IS A VIOLATION OF LAW FOR ANY PERSON, UNLESS THEY ARE ACTING UNDER THE DIRECTION OF A LICENSED PROFESSIONAL ENGINEER, ARCHITECT, LANDSCAPE ARCHITECT, OR LAND SURVEYOR, TO ALTER AN ITEM IN ANY WAY. IF AN ITEM BEARING THE STAMP OF A LICENSED PROFESSIONAL IS ALTERED, THE ALTERING ENGINEER, ARCHITECT, LANDSCAPE ARCHITECT, OR LAND SURVEYOR SHALL STAMP THE DOCUMENT AND INCLUDE THE NOTATION "ALTERED BY" FOLLOWED BY THEIR SIGNATURE, THE DATE OF SUCH ALTERATION, AND A SPECIFIC DESCRIPTION OF THE ALTERATION.						GPI GREENMAN-PEDERSEN, INC. CONSULTING ENGINEERS	CITY OF POUGHKEEPSIE

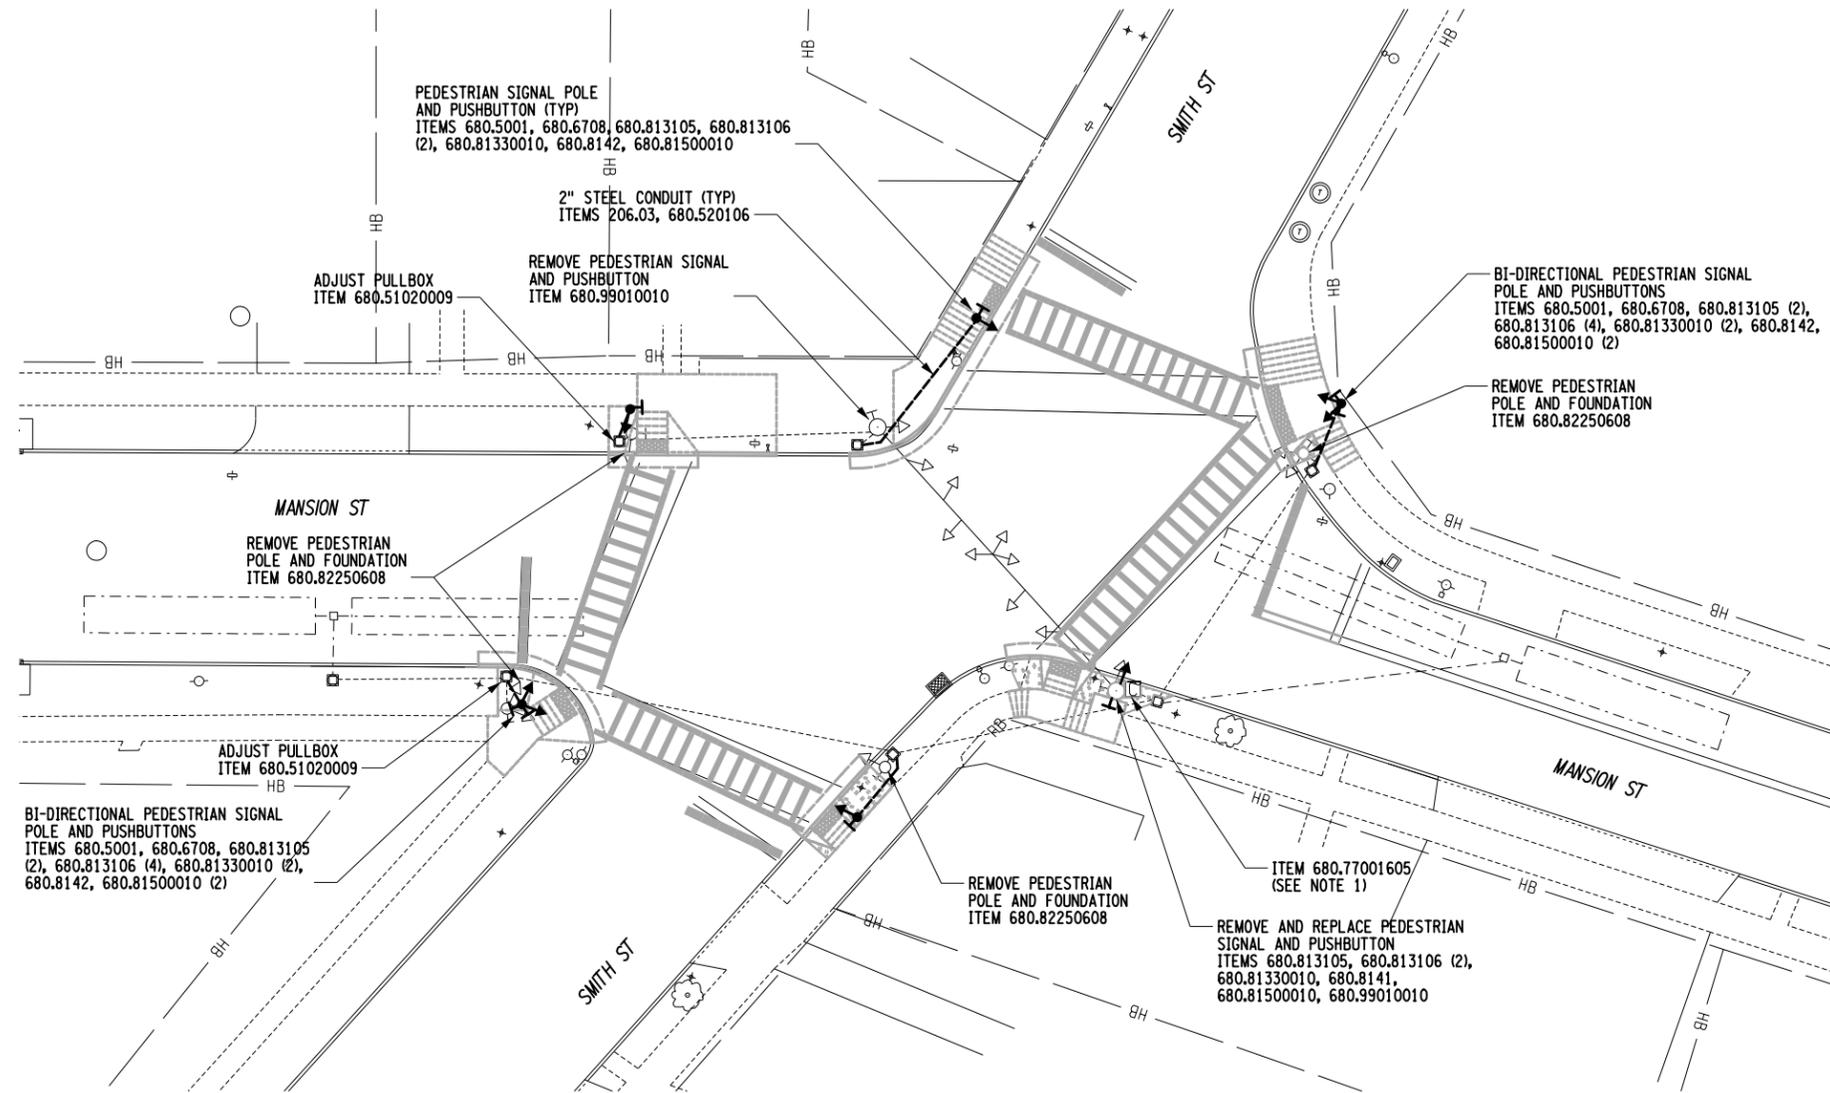

NOTES:

1. THE TRAFFIC SIGNAL CONTROLLER SHALL BE MODIFIED TO ACCEPT NEW PEDESTRIAN SIGNAL EQUIPMENT WIRING AND THE CONTROLLER SHALL BE REPROGRAMMED FOR NEW PEDESTRIAN PHASES PROVIDED BY THE CITY. ALL LABOR AND MATERIALS NECESSARY FOR THIS WORK SHALL BE PAID FOR UNDER ITEM 680.77001605.
2. SEE DWG. GNP-31 FOR RAMP AND SIDEWALK IMPROVEMENTS.

AFFIX SEAL: GREENMAN - PEDERSEN, INC ON:	ALTERED BY: ON:
AS-BUILT REVISIONS DESCRIPTION OF ALTERATIONS:	
PEDESTRIAN SAFETY IMPROVEMENTS (VARIOUS LOCATIONS) CITY OF POUGHKEEPSIE COUNTY: DUTCHESS	
PIN 8762.03 UTIL QL.VL = D	
BRIDGES CULVERTS	
ALL DIMENSIONS IN FT UNLESS OTHERWISE NOTED	
MANSION ST/ SMITH ST TRAFFIC SIGNAL PLANS	
CONTRACT NUMBER D036037	
DRAWING NO. TSP-21 SHEET NO. 81	
IT IS A VIOLATION OF LAW FOR ANY PERSON, UNLESS THEY ARE ACTING UNDER THE DIRECTION OF A LICENSED PROFESSIONAL ENGINEER, ARCHITECT, LANDSCAPE ARCHITECT, OR LAND SURVEYOR, TO ALTER AN ITEM IN ANY WAY. IF AN ITEM BEARING THE STAMP OF A LICENSED PROFESSIONAL IS ALTERED, THE ALTERING ENGINEER, ARCHITECT, LANDSCAPE ARCHITECT, OR LAND SURVEYOR SHALL STAMP THE DOCUMENT AND INCLUDE THE NOTATION "ALTERED BY" FOLLOWED BY THEIR SIGNATURE, THE DATE OF SUCH ALTERATION, AND A SPECIFIC DESCRIPTION OF THE ALTERATION.	

